


# Camp Berryessa Location Map

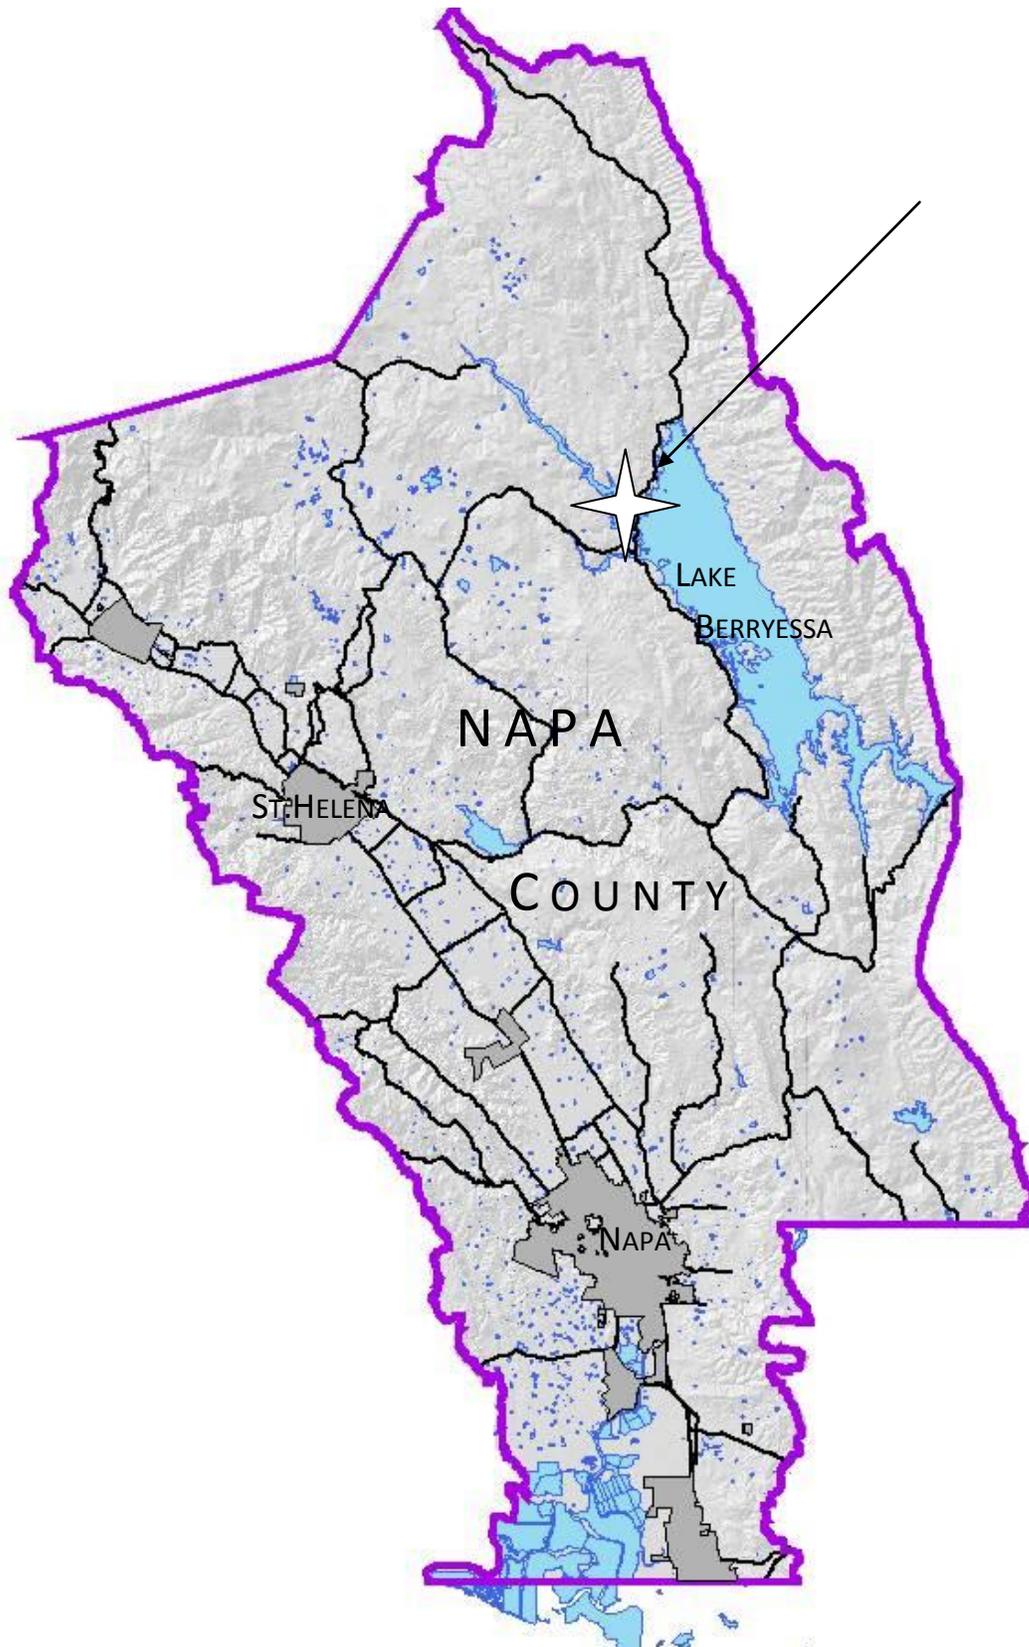

# Exhibit 1: Project Location and Site Map



**CAMP BERRYESSA FEASIBILITY STUDY**  
**NAPA COUNTY REGIONAL PARK AND OPEN SPACE DISTRICT**  
 1195 Third Street, Room 210  
 Napa, California 94559



**QUESTA ENGINEERING CORP.**  
 Civil Environmental & Water Resources  
 0110 178-8114  
 0110 178-8114  
 0110 178-8114  
 P.O. Box 70358 1220 Encoyard Cove Road Point Richmond, CA 94807

Site	Rev	Date	By	Description	App'd

Geog: MH  
 Drawn: BJV  
 Checked: JP  
 Appr'd: JP

**SITE PLAN**  
**ALTERNATIVE B: ENHANCED RUSTIC**

Project: 280047  
 Scale: AS NOTED  
 Date: 11/03/09  
 Sheet: 3 OF