





**PLANT SCHEDULE**

Size	Botanical Name	Common Name	Spacing	Exposure
1 gal	<i>Encelia californica</i>	Bush Sunflower	3' O.C.	Full Sun
1 gal	<i>Eriogonum fasciculatum</i>	California Buckwheat	3' O.C.	Full Sun / Partial Shade
1 gal	<i>Leymus condensatus</i> 'Canyon Prince'	Canyon Prince Wild Rye	3' O.C.	Full Sun / Partial Shade
5 gal.	<i>Malosma laurina</i>	Laurel Sumac	10-12' O.C.	Full Sun
5 gal.	<i>Rhus integrifolia</i>	Lemonade Berry	6' O.C.	Full Sun / Partial Shade

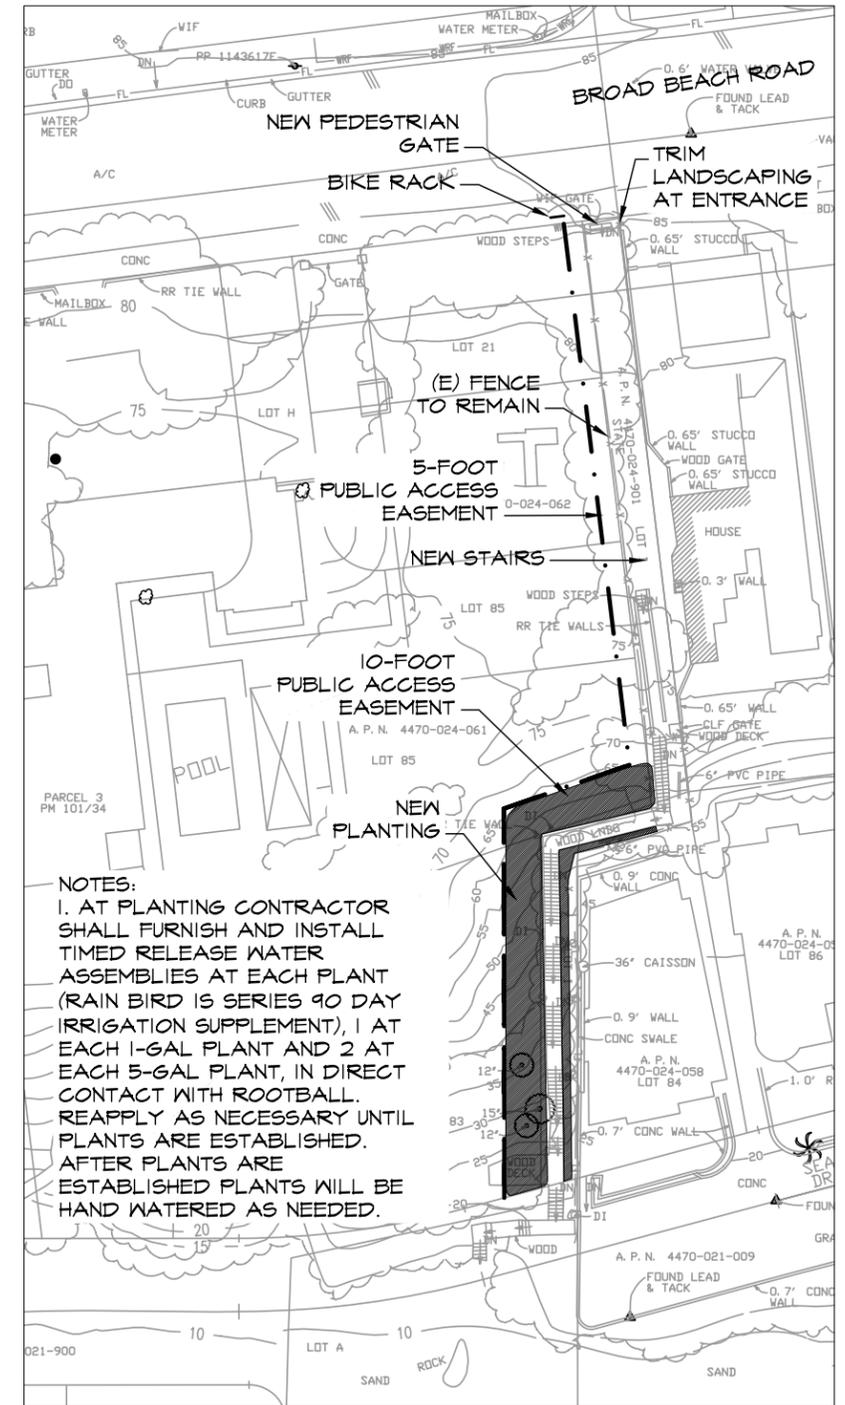

NOTES:  
 1. AT PLANTING CONTRACTOR SHALL FURNISH AND INSTALL TIMED RELEASE WATER ASSEMBLIES AT EACH PLANT (RAIN BIRD IS SERIES 90 DAY IRRIGATION SUPPLEMENT), 1 AT EACH 1-GAL PLANT AND 2 AT EACH 5-GAL PLANT, IN DIRECT CONTACT WITH ROOTBALL. REAPPLY AS NECESSARY UNTIL PLANTS ARE ESTABLISHED. AFTER PLANTS ARE ESTABLISHED PLANTS WILL BE HAND WATERED AS NEEDED.

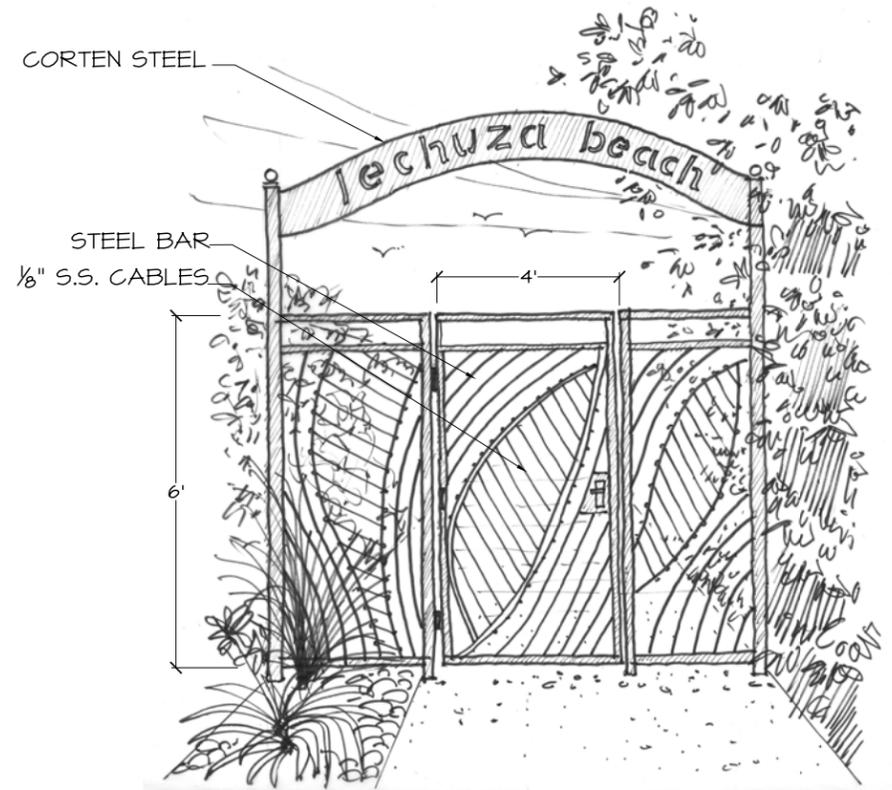

**GATE**

JULY 2007



MOORE IACOFANO GOLTSMAN, INC.  
 800 HEARST AVENUE TEL 510/845-7549  
 BERKELEY, CA 94710 FAX 510/845-8750  
 www.migcom.com

**LANDSCAPE PLAN  
 EAST SEA LEVEL DRIVE**

**LECHUZA BEACH  
 MALIBU, CALIFORNIA**

**MOUNTAINS RECREATION AND CONSERVATION AUTHORITY  
 LOS ANGELES, CALIFORNIA**

