


Exhibit 3: Dutch Bill Creek Market Street Culvert and Fish Passage Design



Exhibit 3: Dutch Bill Creek Market Street Culvert and Fish Passage Design



Exhibit 3: Dutch Bill Creek Market Street Culvert and Fish Passage Design

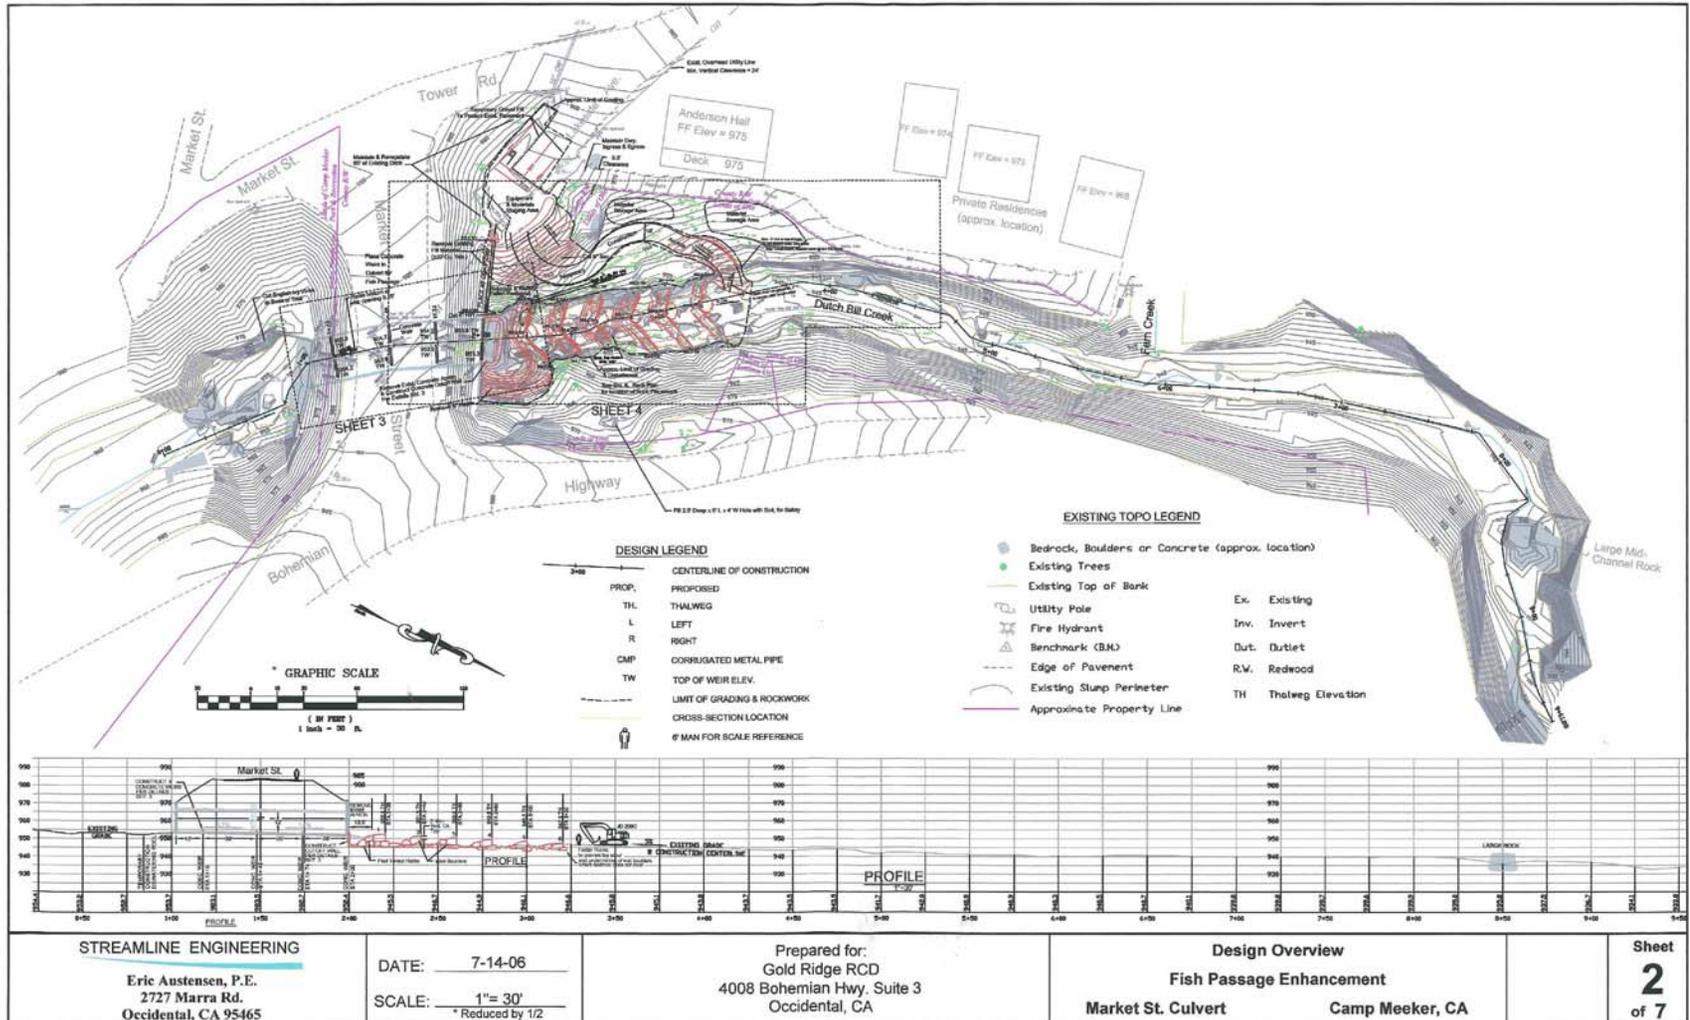

STREAMLINE ENGINEERING
Eric Austensen, P.E.
2727 Marra Rd.
Occidental, CA 95465

DATE: 7-14-06
SCALE: 1" = 30'
* Reduced by 1/2

Prepared for:
Gold Ridge RCD
4008 Bohemian Hwy, Suite 3
Occidental, CA

Design Overview
Fish Passage Enhancement
Market St. Culvert
Camp Meeker, CA

Sheet
2
of 7