

Existing Man-Made Constraints - Linear Park

Legend

- Structure [Brown rectangle]
- Retaining Wall [Grey rectangle]
- Water Line [Blue rectangle]
- Storm Drain [Purple rectangle]
- Sewer Line [Green rectangle]
- Street Lighting [Red dashed line]
- SDG&E Easement (Overhead power lines) [Orange rectangle]



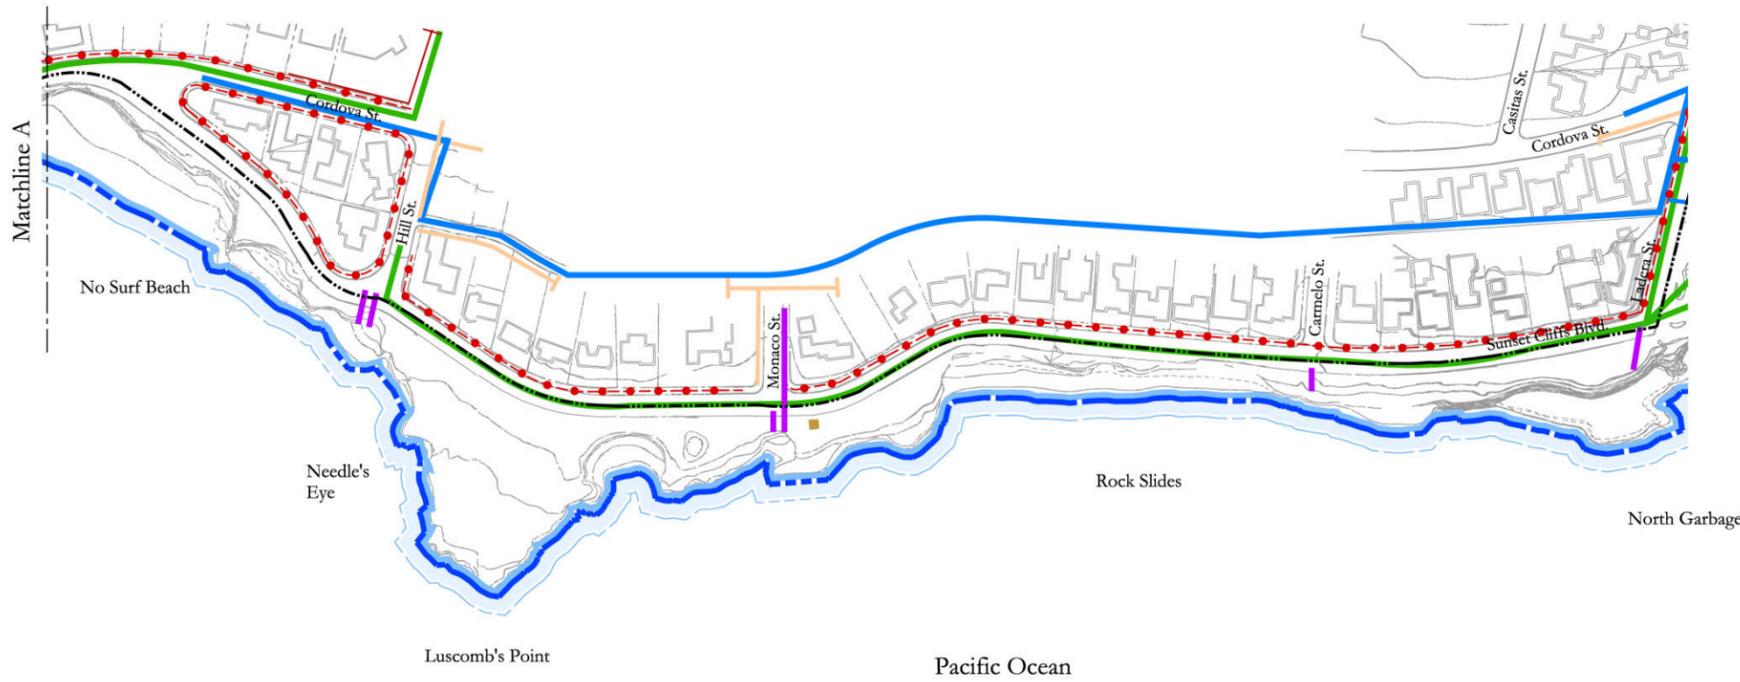


Figure 6



Exhibit 5: Existing Conditions - Linear Park

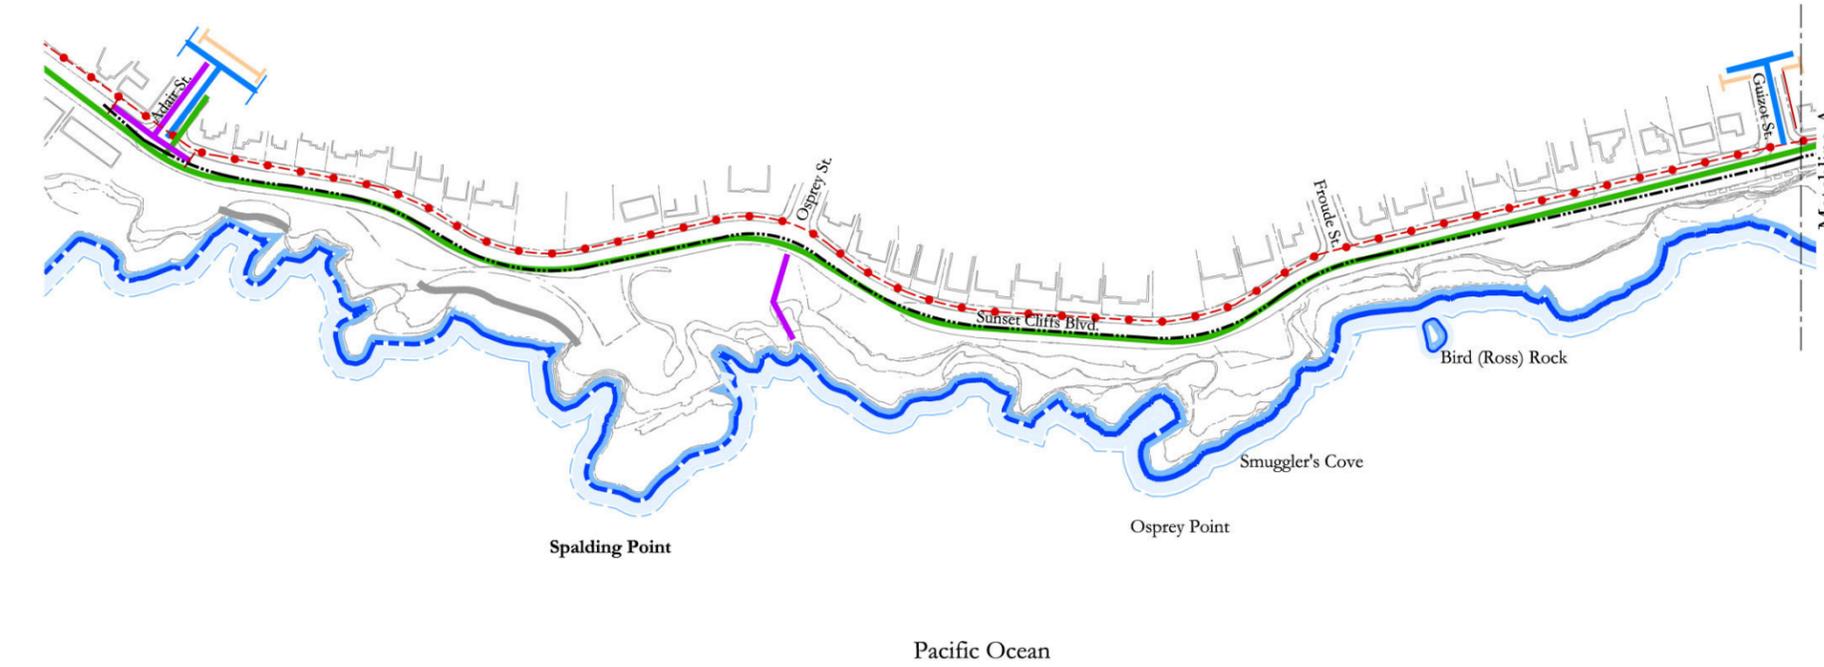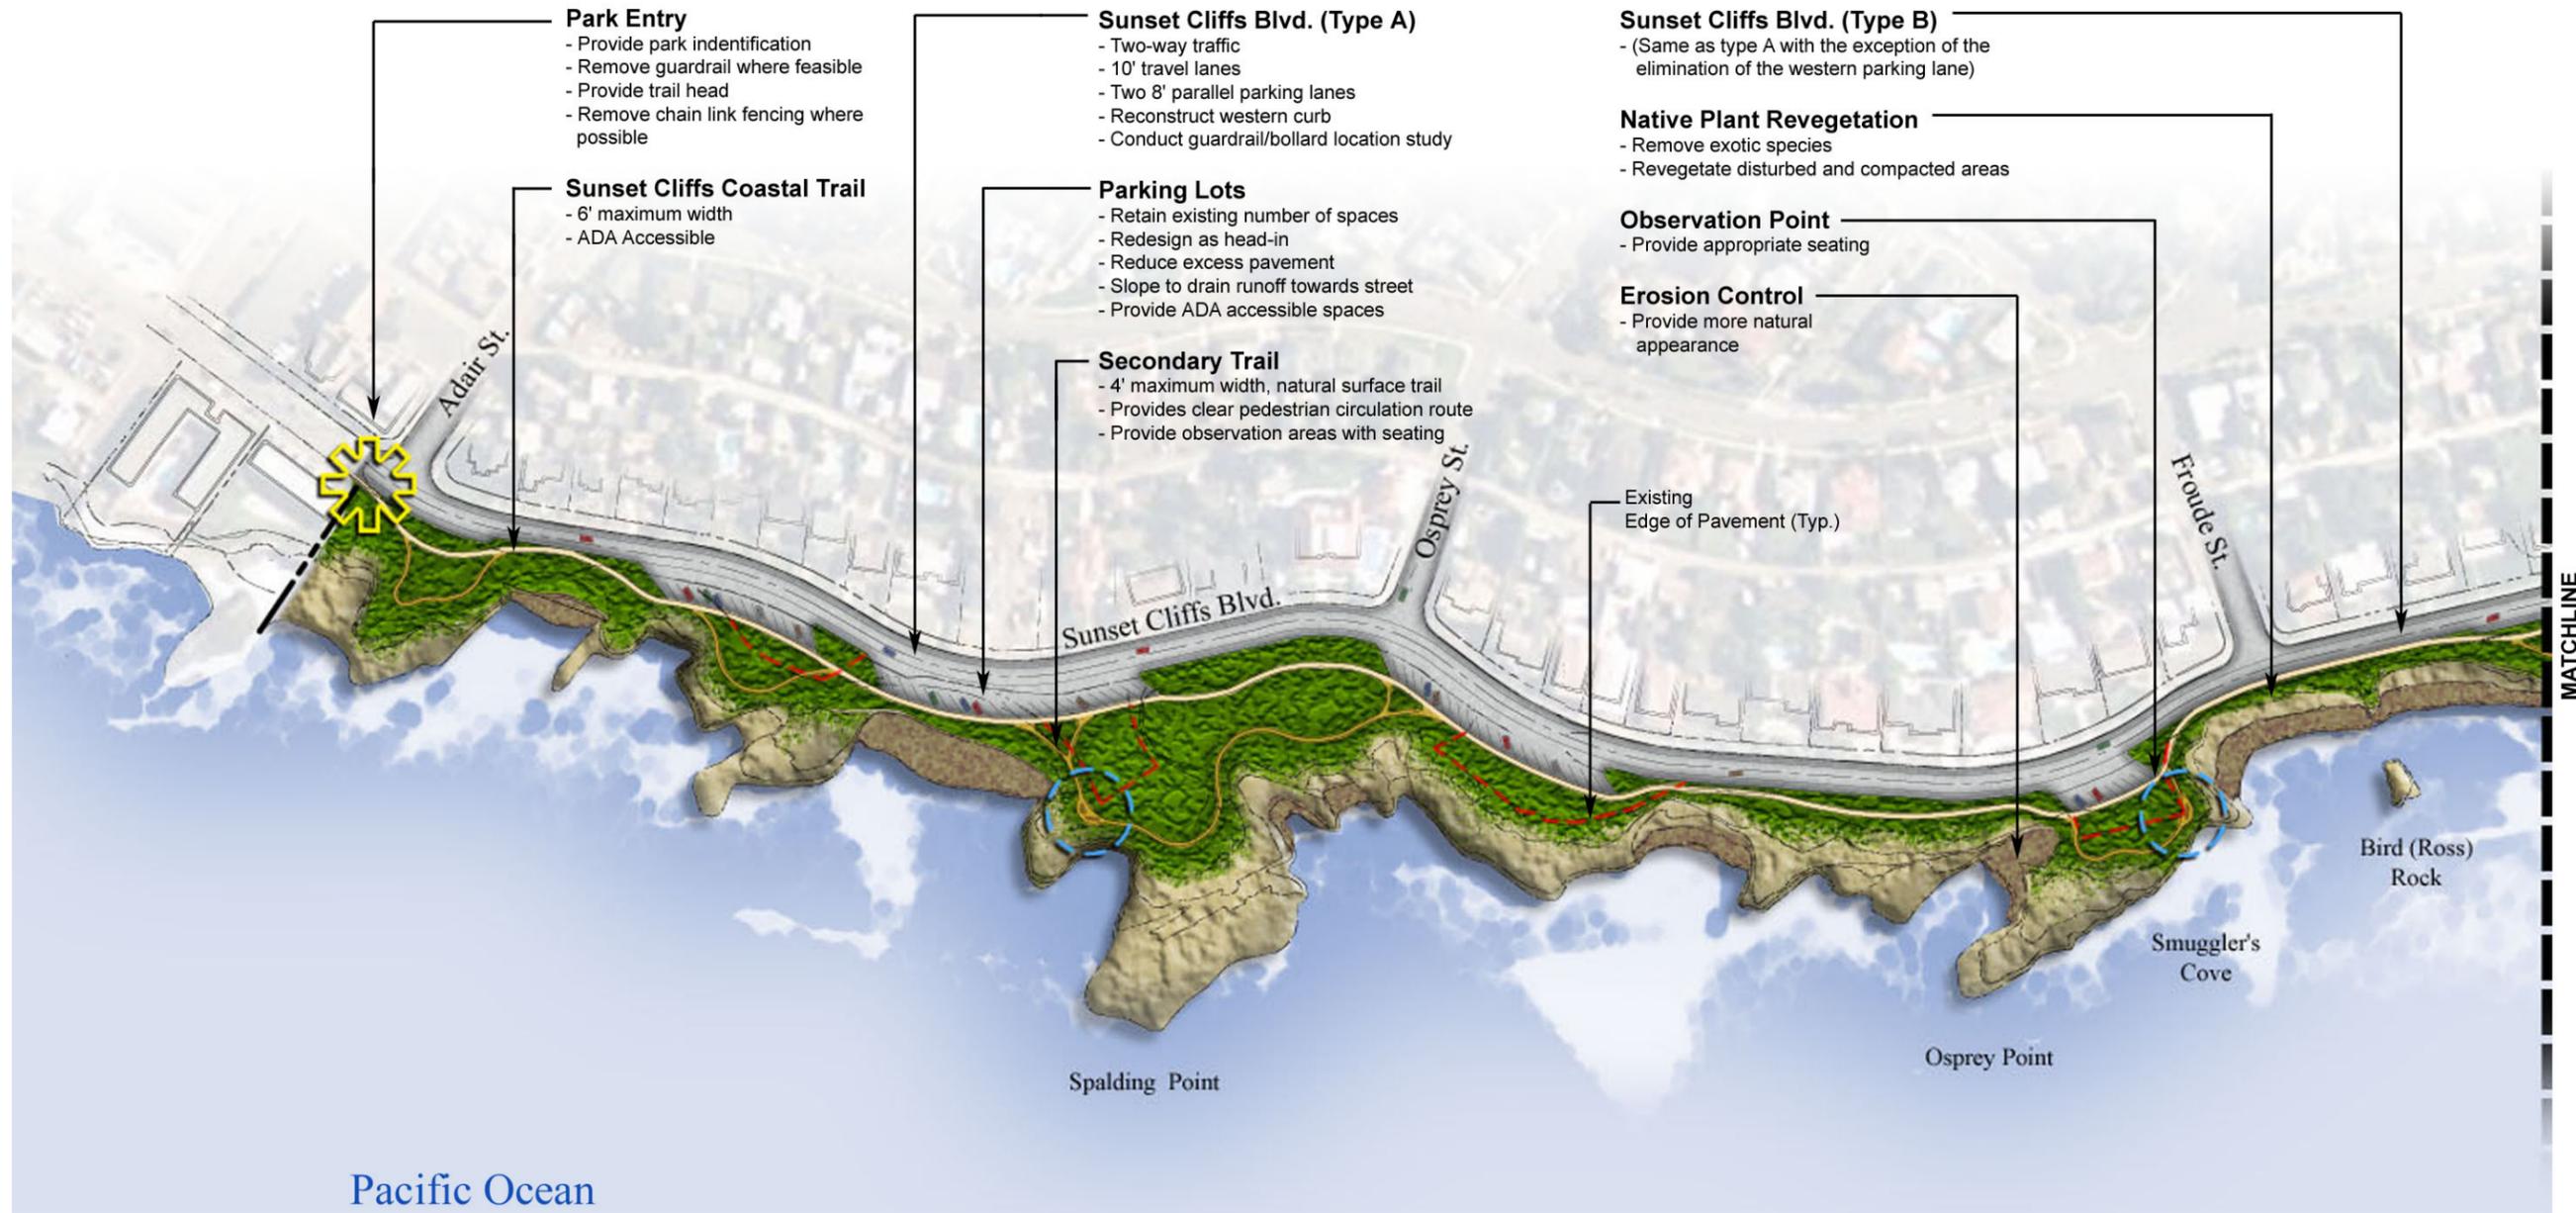

Sunset Cliffs Natural Park Master Plan

FIGURE 14 - Area A





Sunset Cliffs Natural Park Master Plan

FIGURE 15 - Area B

