

Noyo Center Site Photos



Noyo Center Site - View to the North



Noyo Center Site - View to the South

Exhibit 3: Site Photos and Preliminary Designs


Noyo Center Site - View to the East



Noyo Center Site - View to the West



Noyo Center Site Plan and Three Dimensional Schematic Design

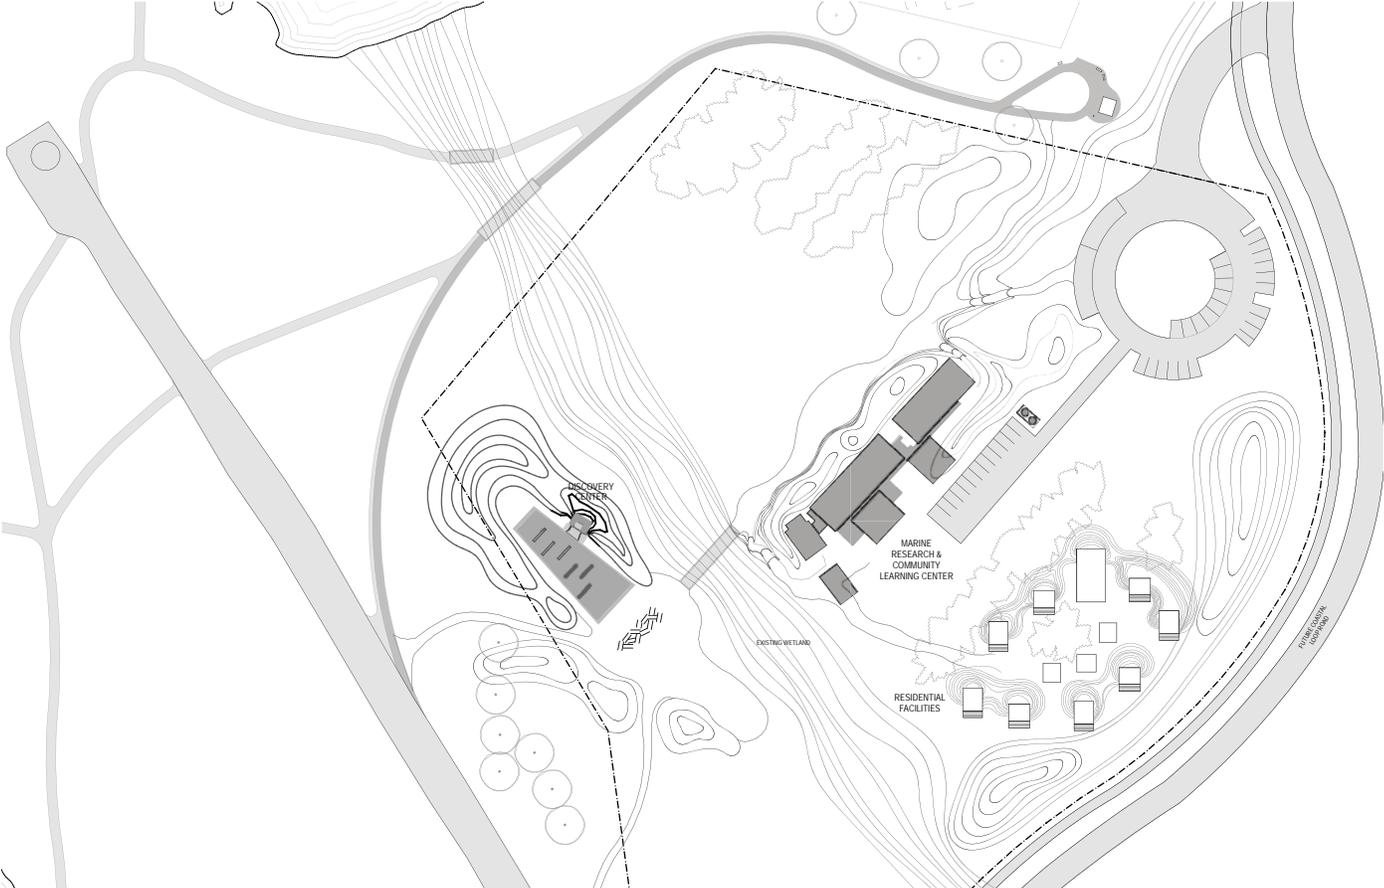



Noyo Center Landscape Plan Schematic Design



NOYO CENTER FOR SCIENCE AND EDUCATION
A Project of the City of Fort Bragg and Sonoma State University
BAUER AND WILEY JONES & JONES
ARCHITECTS

Exhibit 3: Site Photos and Preliminary Designs

Noyo Center Discovery Center Schematic Design

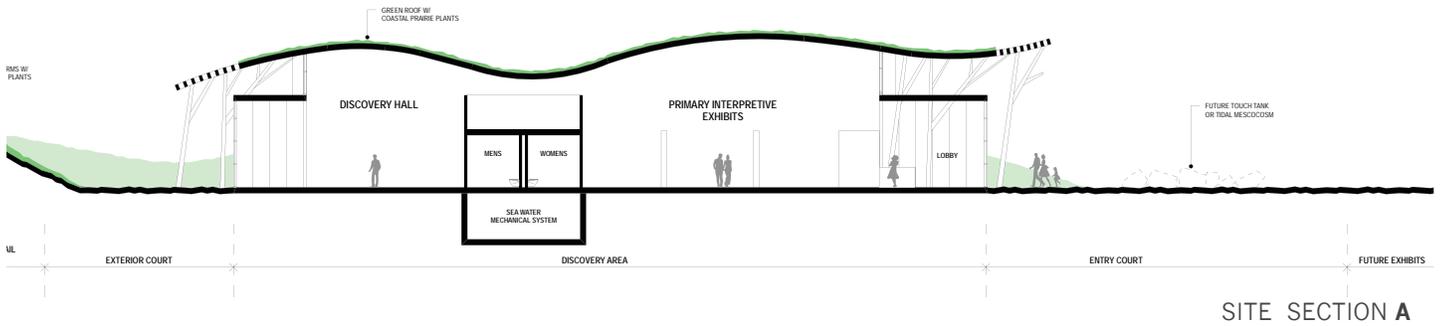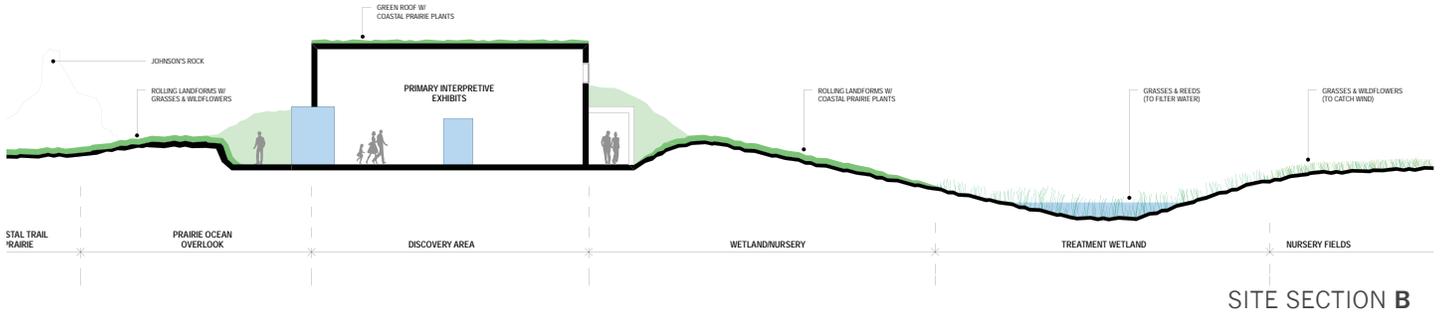

NOYO CENTER FOR SCIENCE AND EDUCATION


A Project of the City of Fort Bragg and Sonoma State University

BAUER AND WILEY ARCHITECTS
JONES & JONES ARCHITECTS
LANDSCAPE ARCHITECTS
PLANNERS

DISCOVERY CENTER SITE SECTIONS

SCHEMATIC DESIGN

June 2010

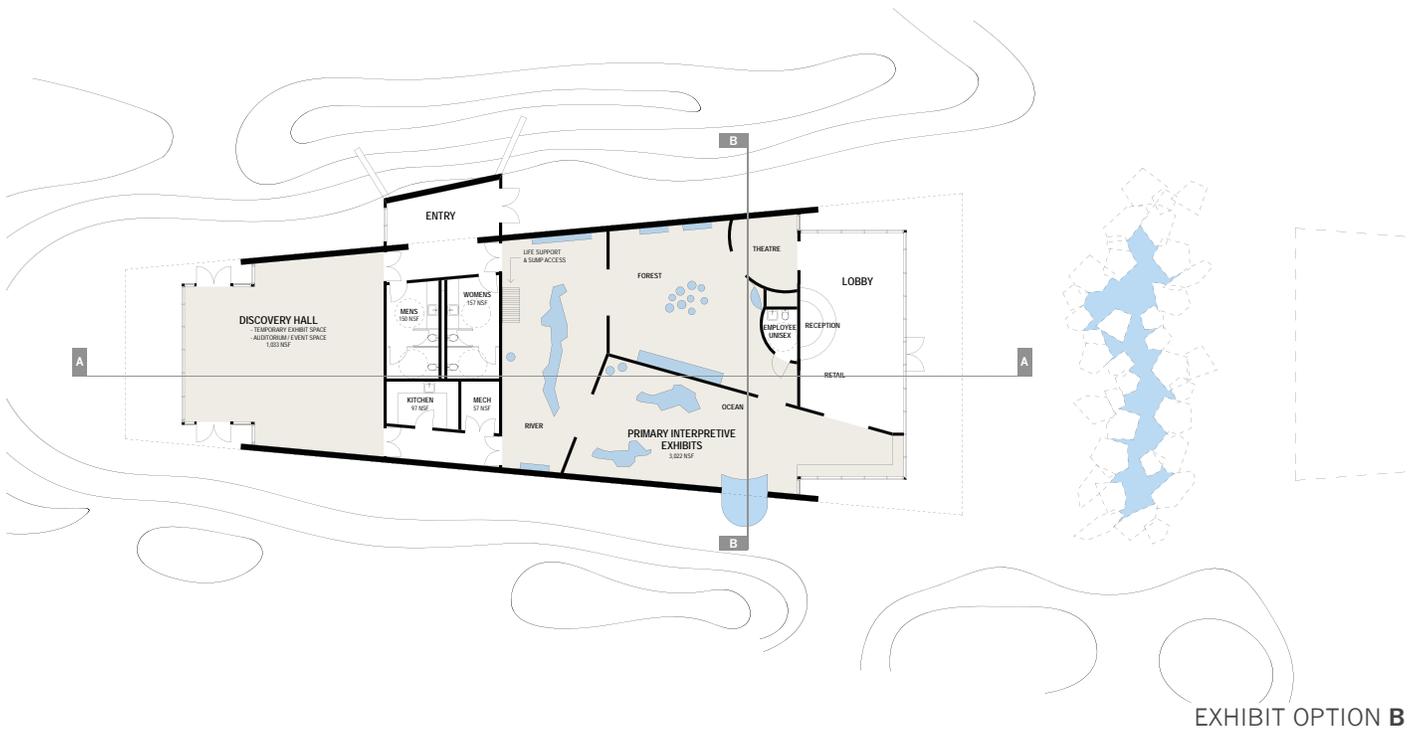

NOYO CENTER FOR SCIENCE AND EDUCATION

A Project of the City of Fort Bragg and Sonoma State University

BAUER AND WILEY ARCHITECTS
JONES & JONES ARCHITECTS
LANDSCAPE ARCHITECTS
PLANNERS

DISCOVERY CENTER FLOOR PLAN

SCHEMATIC DESIGN


June 2010




Noyo Center Discovery Center - Schematic Renderings



Noyo Center Whale Exhibit - Building Section

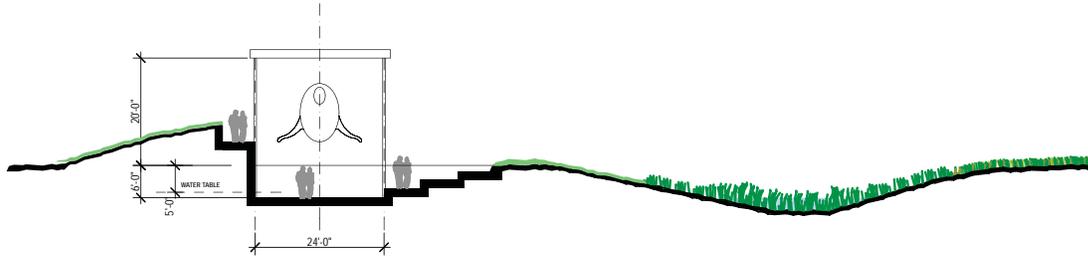

SITE SECTION B

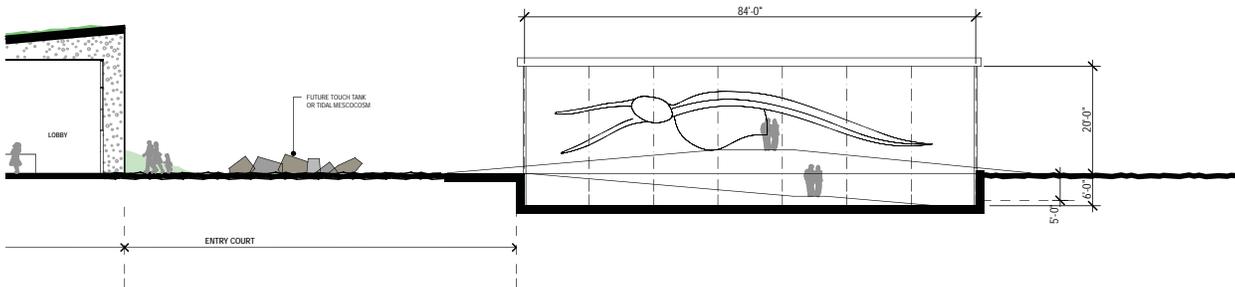

Noyo Center Marine Research Center - Floor Plan



NOYO CENTER RESEARCH BUILDING
OPTION B
SCALE: NTS

Noyo Center Marine Research Center- Bird's Eye View

