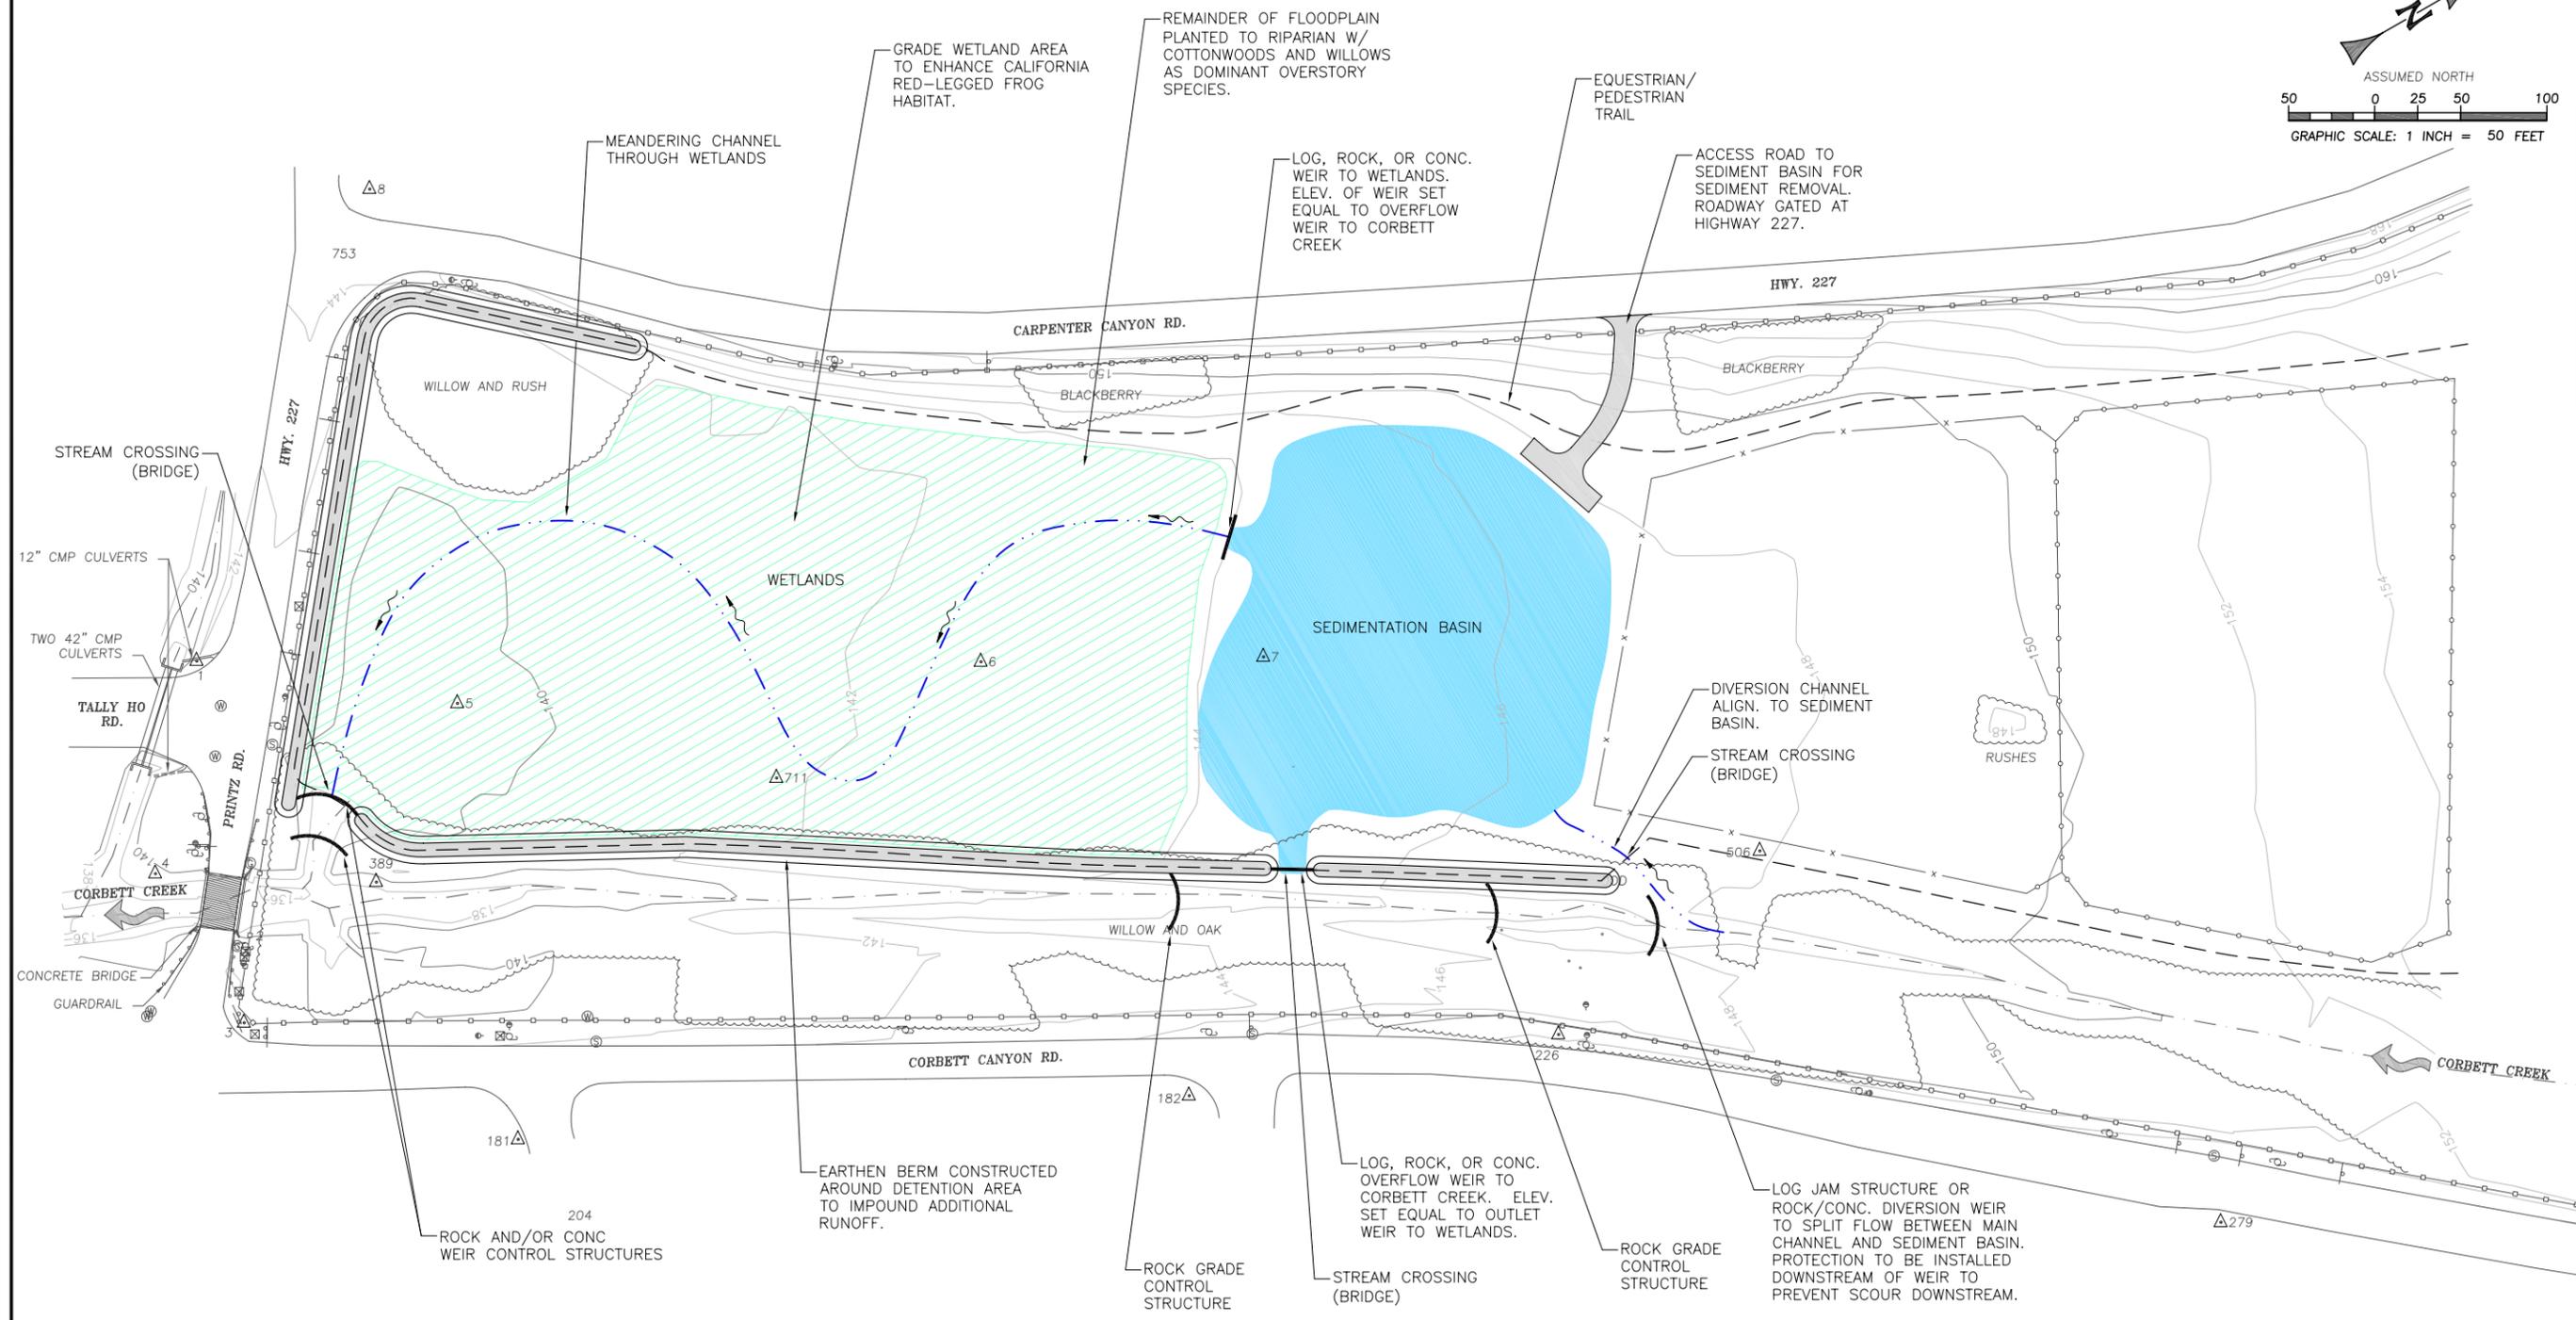
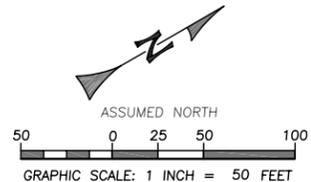


Exhibit 2: Floodplain Restoration Design

**SH+G**  
ENGINEERING  
500 SEABRIGHT AVE., SUITE 202  
SANTA CRUZ, CA 95062  
(831) 427-0286  
A Division of Swanson Hydrology • Geomorphology



**FIGURE 2**

PREPARED AT THE REQUEST OF:  
**COSTAL SAN LUIS**  
**RESOURCE CONSERVATION**  
**DISTRICT**  
545 MAIN STREET, B-1  
MORRO BAY, CA 93442

**OPTION 2**  
**MAXIMIZE**  
**PEAK**  
**FLOW**  
**ATTENUATION**

**CLARK PROPERTY SEDIMENT**  
**BASIN + FLOODPLAIN**  
**ENHANCEMENT PROJECT**

DESIGNED BY: F.L.M.  
DRAWN BY: F.L.M.  
CHECKED BY: F.L.M.  
DATE: 02/13/08  
JOB NO.: 07-625

BAR IS ONE INCH ON ORIGINAL DRAWING, ADJUST SCALES FOR REDUCED PLOTS

REV.	DATE	DESCRIPTION	BY
<b>CONCEPT LEVEL</b>			