


## ROUGHENED CHANNEL CONSTRUCTION



**Culvert outlet before (left) and after (right) replacement. Photos: Ross Taylor and Mendocino Dept. of Transportation.**



NOTES:  
 1. THE CONCRETE WALL ON THE SOUTH BANK WILL BE PROTECTED IN PLACE. ANY DAMAGE TO THE WALL OCCURRING FROM THE DEMOLITION OF THE DAM OR EXCAVATION WILL BE REPAIRED AT CONTRACTOR EXPENSE.

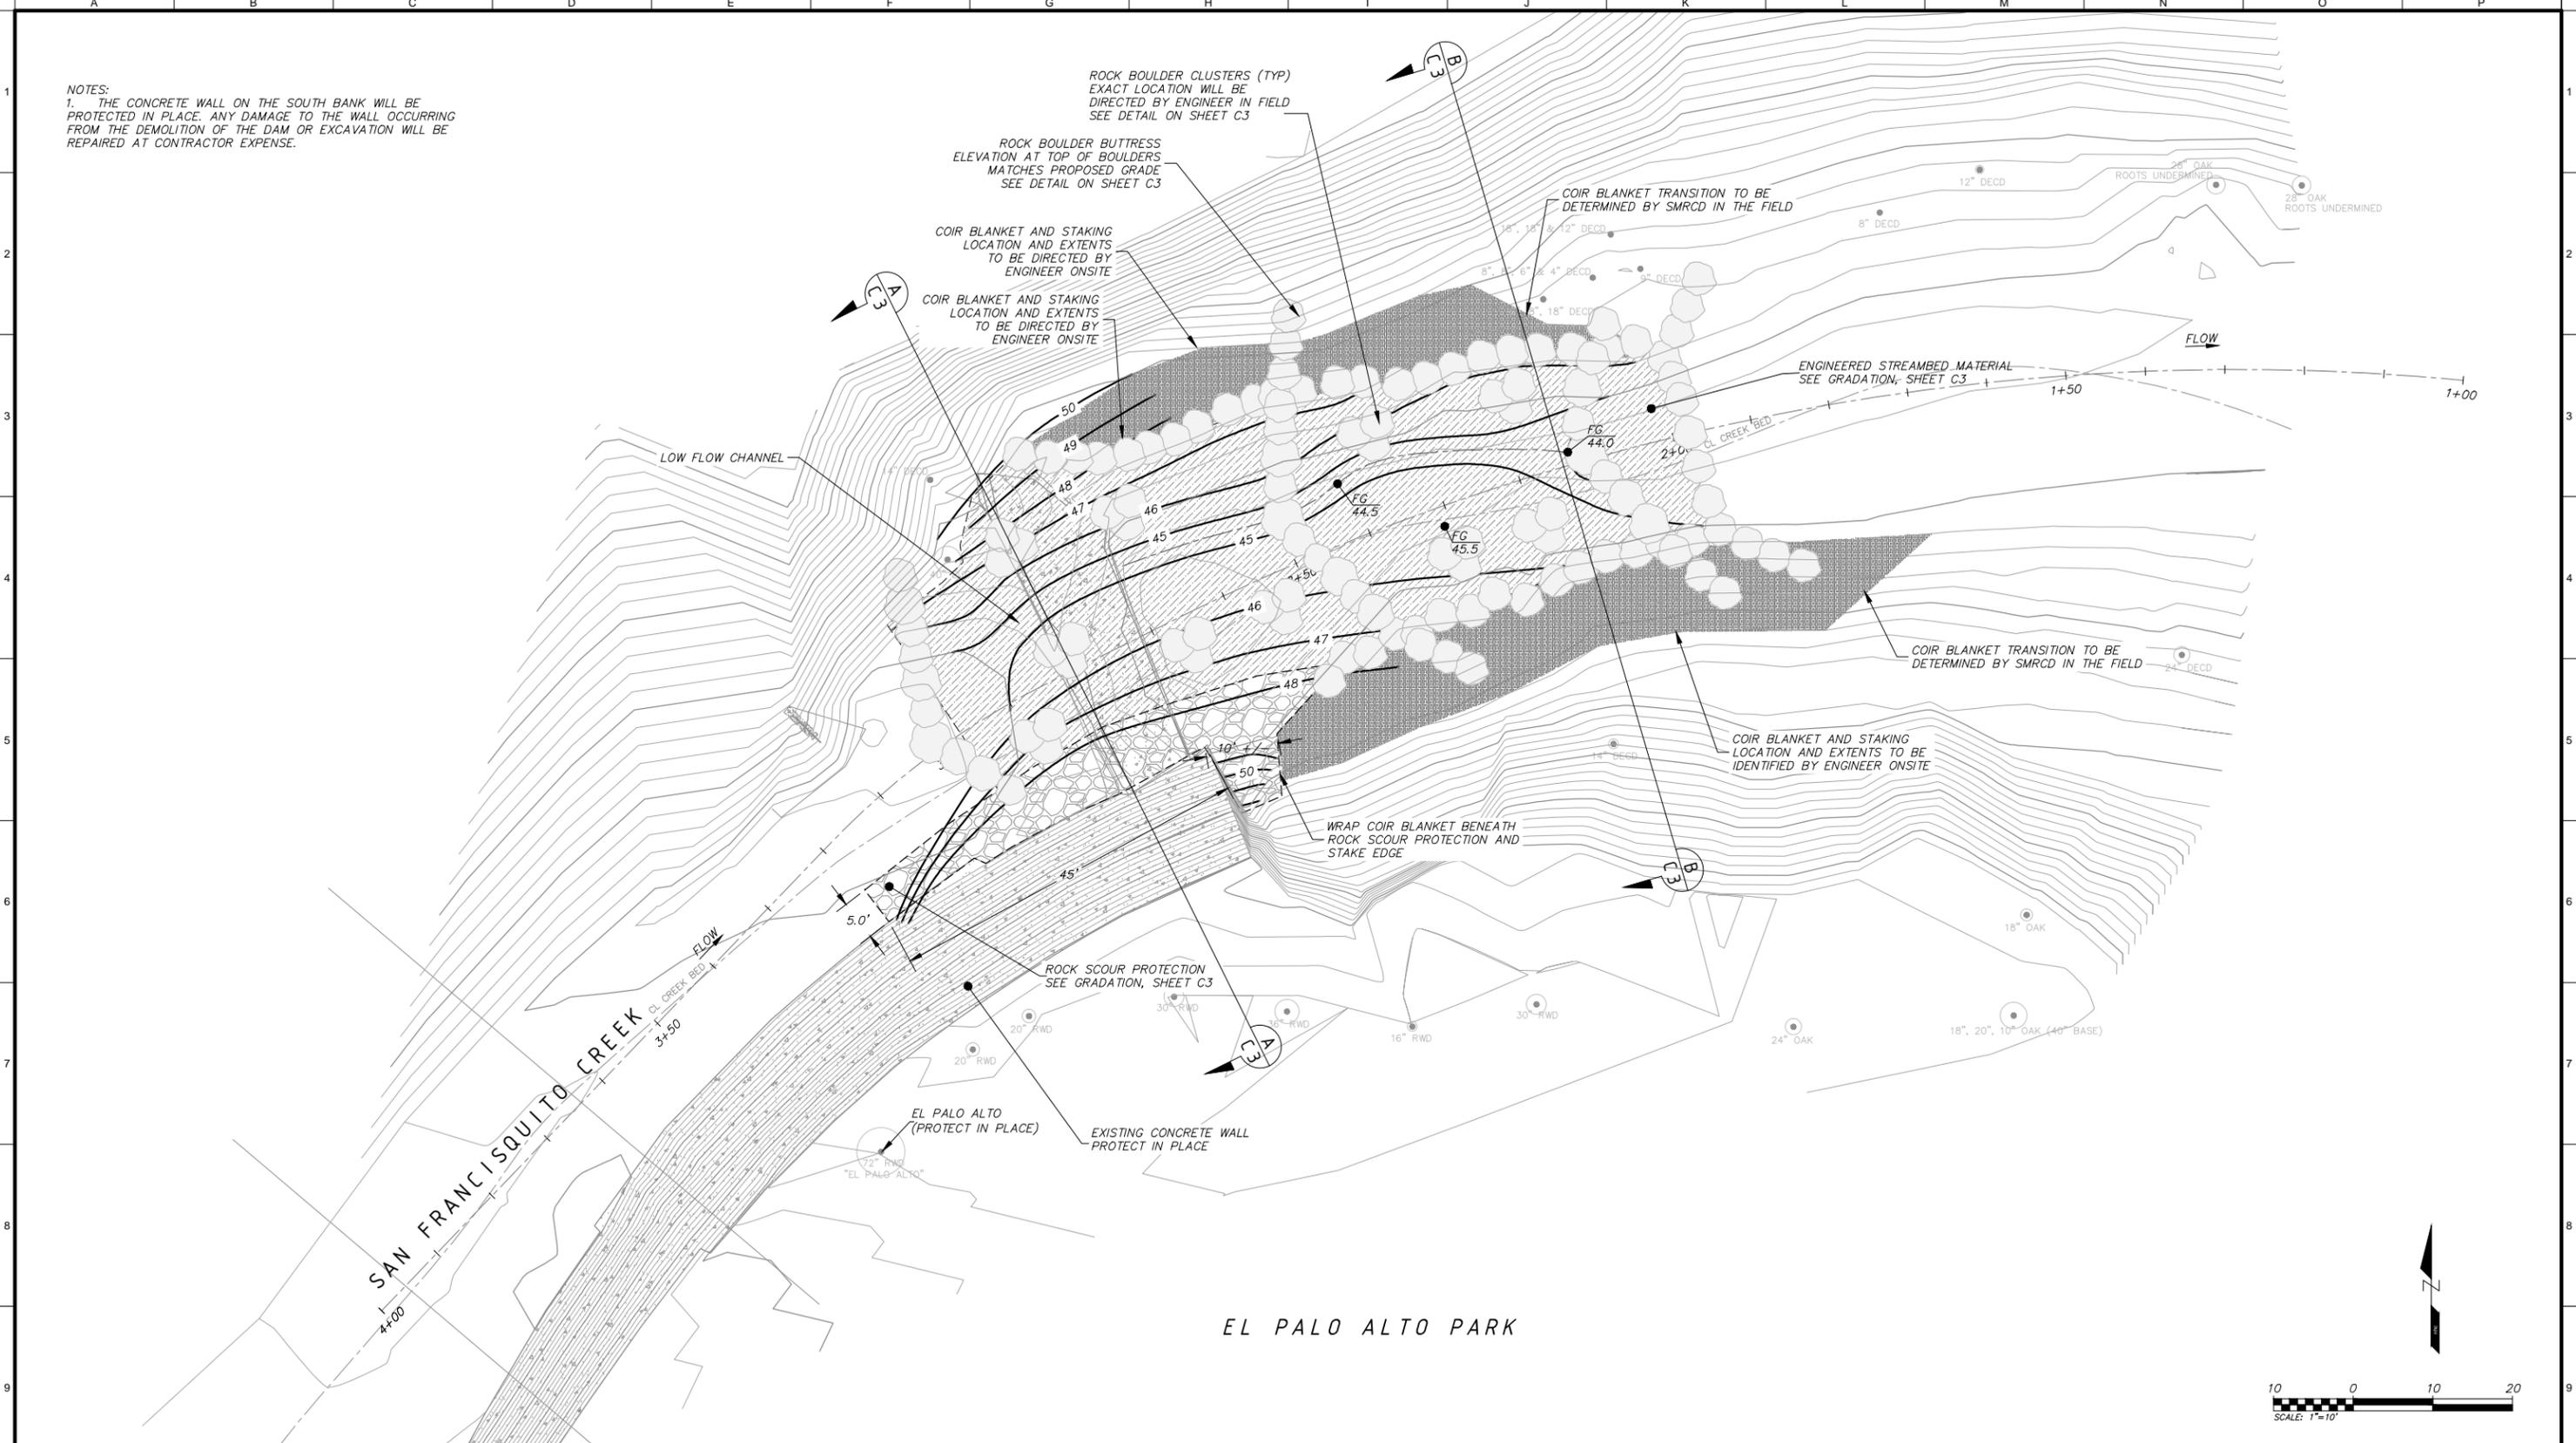

San Mateo County Resource  
 Conservation District

625 Miramontes Street, Suite 103  
 Half Moon Bay, California 94019  
 phone (650) 712-7765  
 fax (650) 726-0494  
 www.sanmateorcd.org



3950 industrial boulevard, suite 100c  
 west sacramento, california 95691  
 phone: (916) 371-7400  
 fax: (916) 371-7475  
 www.nhcweb.com



Revisions			Drawing Information	
No.	Date	Description	Date	
			30 April 2013	Status
				100% SUBMITTAL
				Designer
				bw, ljh
				Drafter
				lvs
				Checked
				ljh
				File Name
				BONDE WEIR BASEMAP_FINAL.dwg
				Plotted Scale
				0 1/2 1

**SAN FRANCISQUITO CREEK  
 BONDE WEIR FISH PASSAGE  
 IMPROVEMENT  
 Plan Sheet**

Job Number  
 500045

Sheet Number

**C2**

Sheet 4 of 6