


Exhibit 1: Project Maps, Graphics and Plans

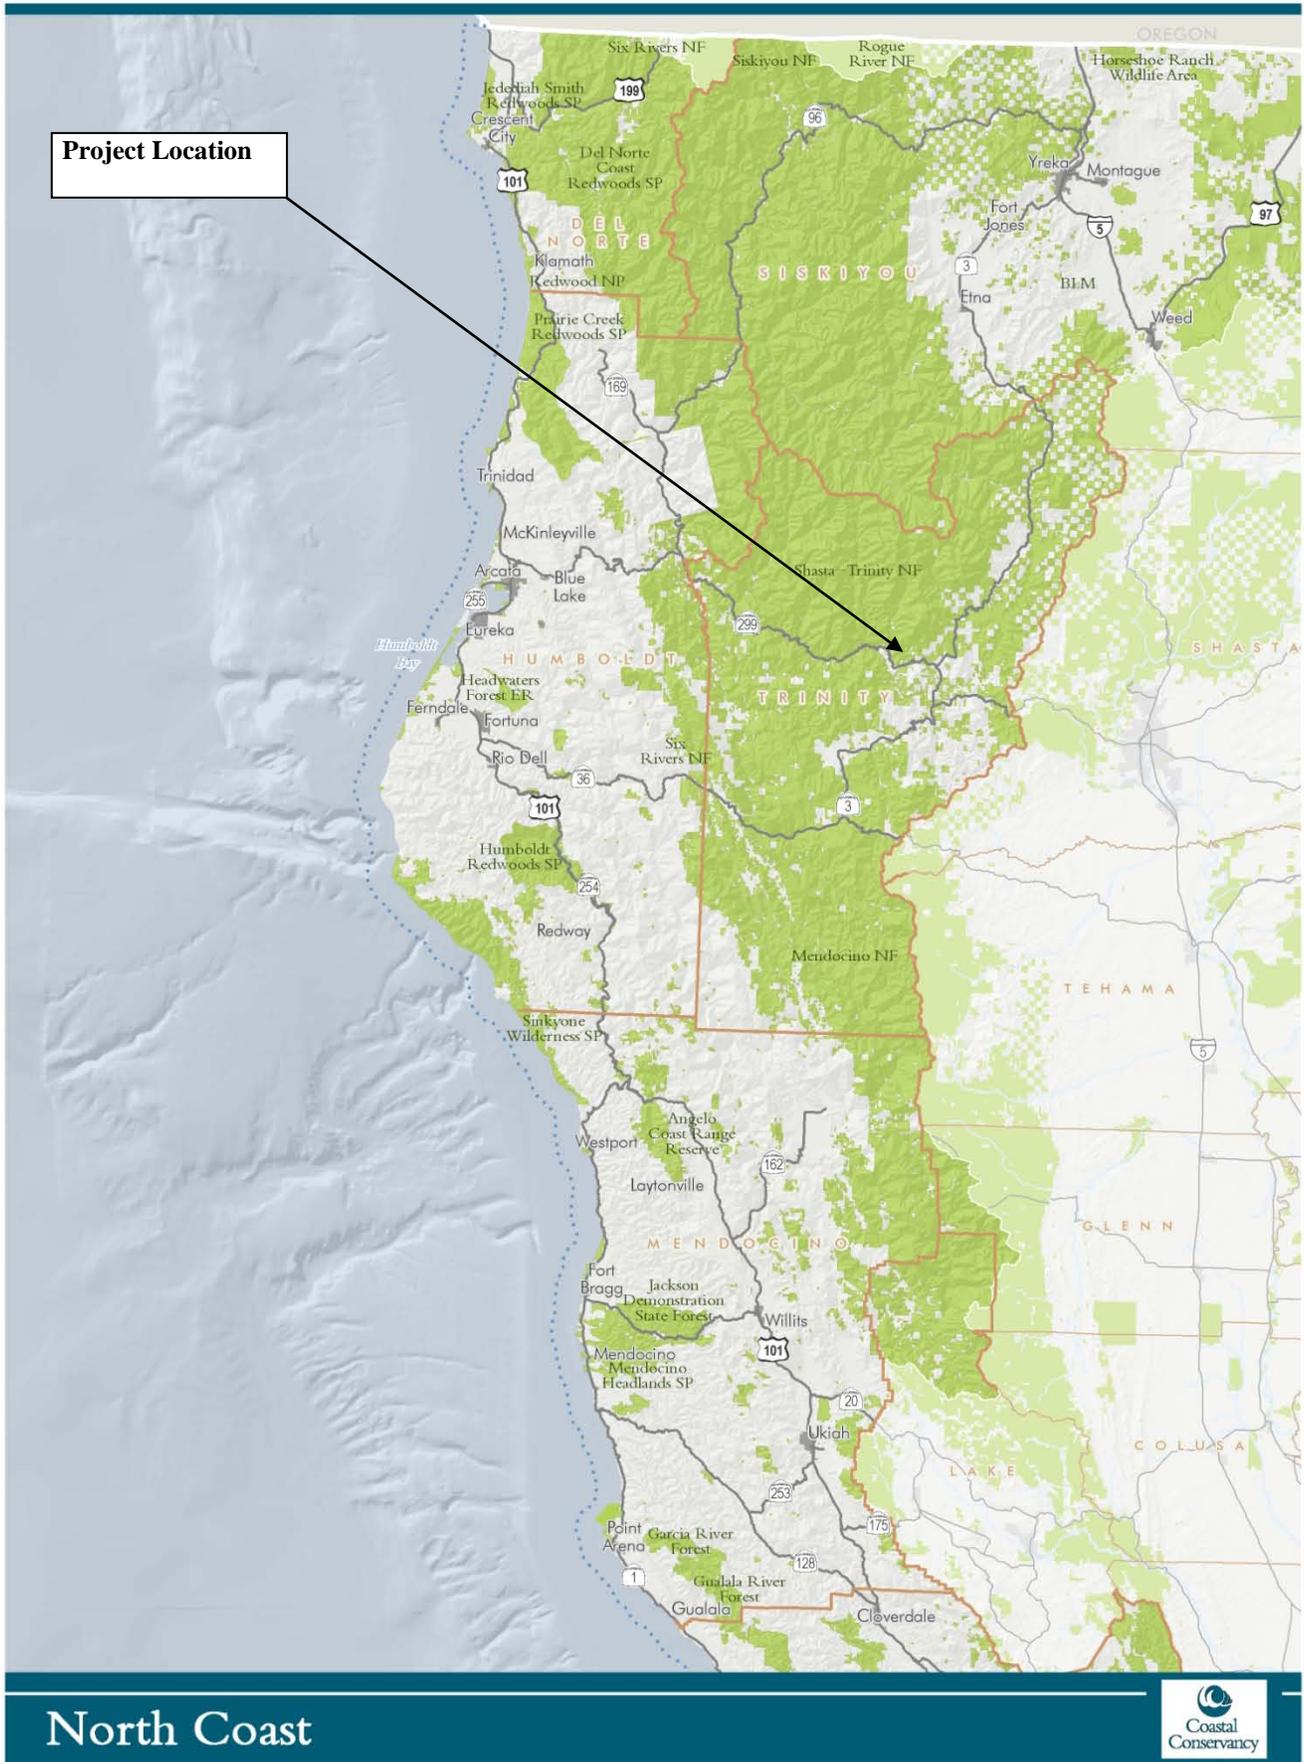

## SIDNEY GULCH AT WEAVER BALLY LOOP ROAD MIGRATION BARRIER REMOVAL PROJECT


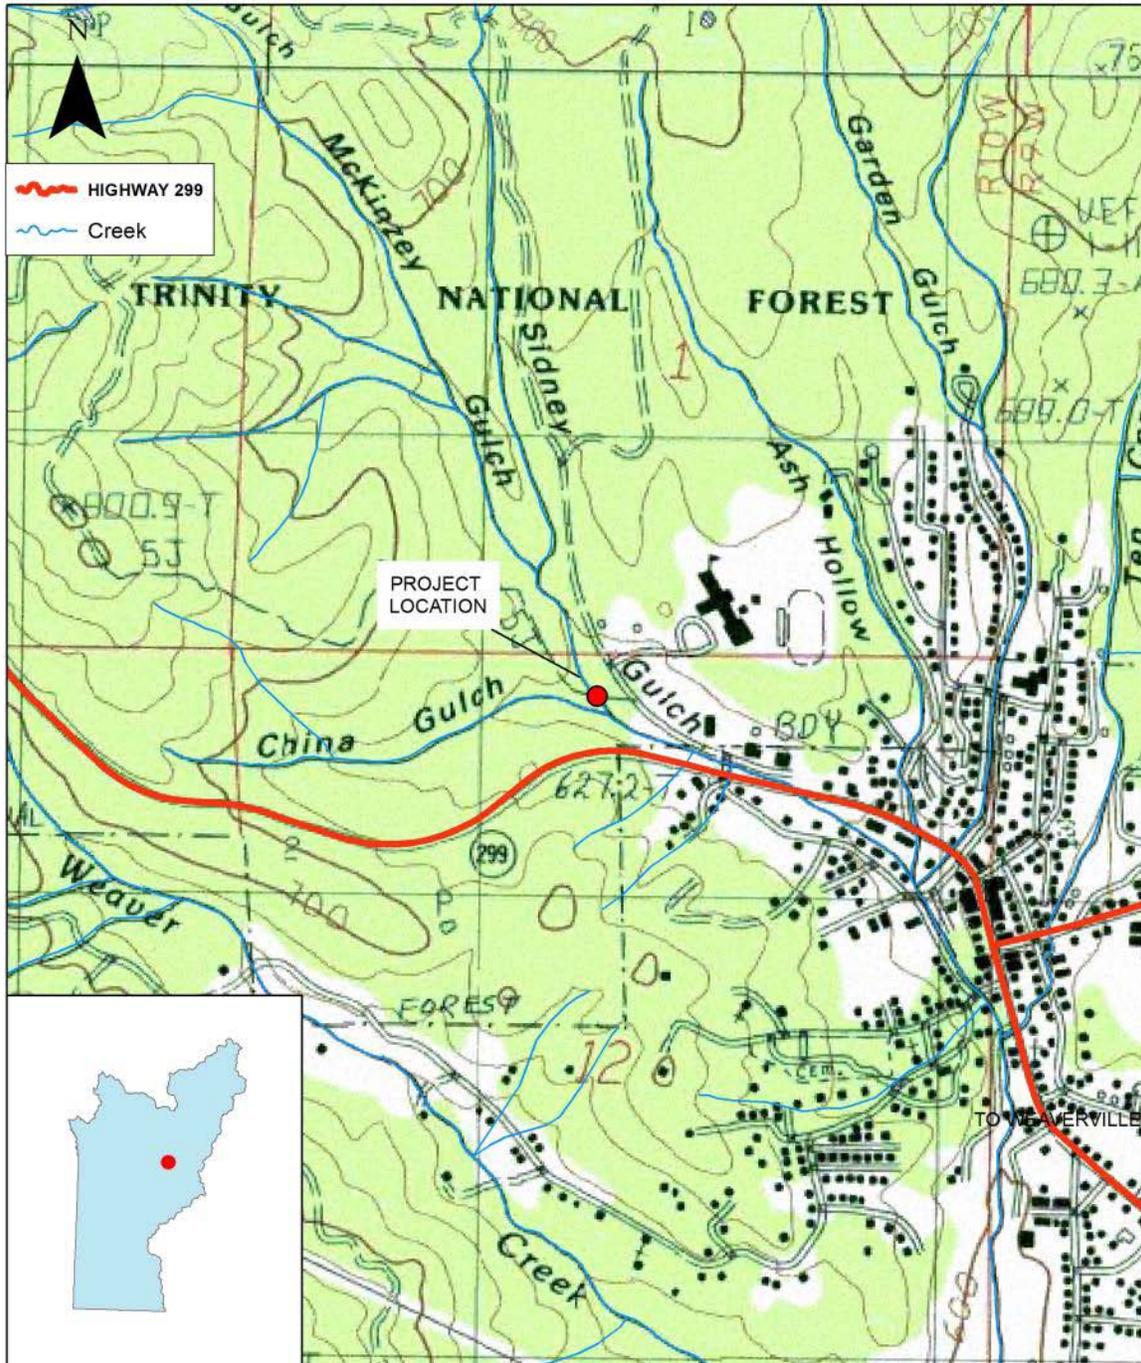


Exhibit 1: Project Maps, Graphics and Plans

Below Left: Outlet Sidney Gulch at Bally Loop showing scour pool and jump.

Below Right: Inlet

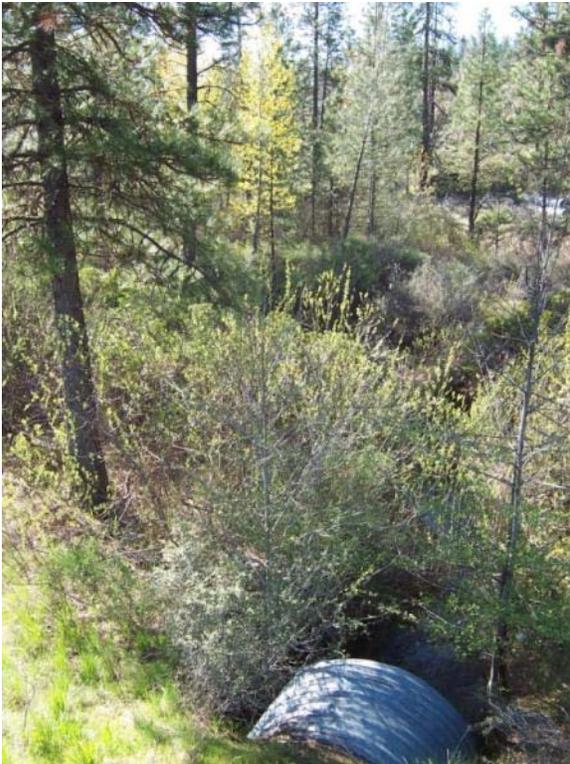

Above Left: Looking downstream from road. Above Right: Looking upstream of inlet.

Exhibit 1: Project Maps, Graphics and Plans

**INDEX OF SHEET**

- 1 COVER SHEET, LOCATION MAP AND VICINITY MAP
- 2 TRAFFIC CONTROL & DETOUR PLAN
- 3 PLAN VIEW SIDNEY GULCH - BOX CULVERT
- 4 PROFILE VIEW SIDNEY GULCH - BOX CULVERT
- 5 CROSS SECTIONS SIDNEY GULCH - OUTLET
- 6 TYPICAL ROCK WEIR - SECTIONS
- 7 TYPICAL ROCK WEIR - PLANVIEW SECTIONS & OVERFLOW

**FUNDING SOURCE**

THIS PROJECT IS FUNDED BY:




ROAD NAME: WEAVER BALLY LOOP ROAD	DESIGNED BY: DC/ML
ROAD NO: WVC39      MILE POST: 0.22	DRAWN BY: DC
AGREEMENT NO:	REVIEWED BY: ML
PLOT DATE: 01/19/2015	APPROVED BY:

NORTHWEST CALIFORNIA RESOURCE CONSERVATION AND DEVELOPMENT COUNCIL: FIVE COUNTIES SALMONID CONSERVATION PROGRAM
SIDNEY GULCH MIGRATION BARRIER REMOVAL PROJECT AT WEAVER BALLY LOOP ROAD
COVER SHEET, LOCATION MAP, AND VICINITY MAP

SHEET  
**1**  
OF  
**7**

**NORTHWEST CALIFORNIA RESOURCE CONSERVATION AND DEVELOPMENT COUNCIL**

**PROJECT PLANS FOR CONSTRUCTION OF  
SIDNEY GULCH MIGRATION BARRIER REMOVAL  
WEAVER BALLY LOOP ROAD [WVC39]  
WEAVERVILLE, CALIFORNIA**

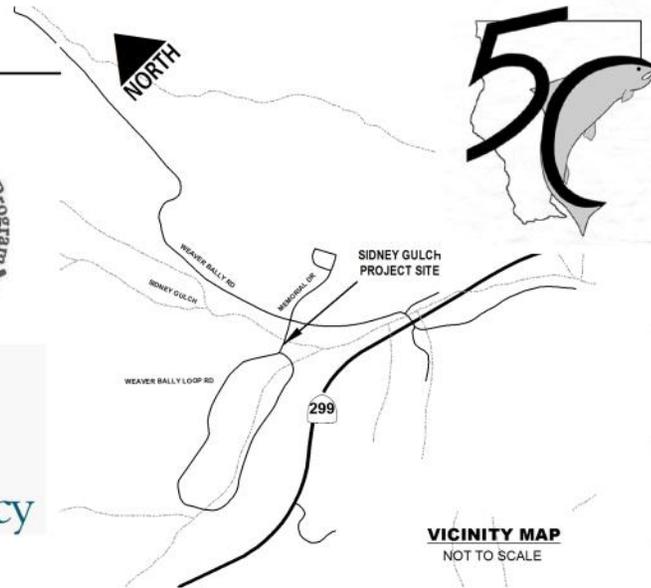

**RECOMMENDED**

MARK LANCASTER \_\_\_\_\_ DATE \_\_\_\_\_  
RPF: #4264


**RECOMMENDED**

NAME \_\_\_\_\_ DATE \_\_\_\_\_  
RCE/EXP.

**APPROVED**

NAME \_\_\_\_\_ DATE \_\_\_\_\_  
RCE/EXP.

Exhibit 1: Project Maps, Graphics and Plans

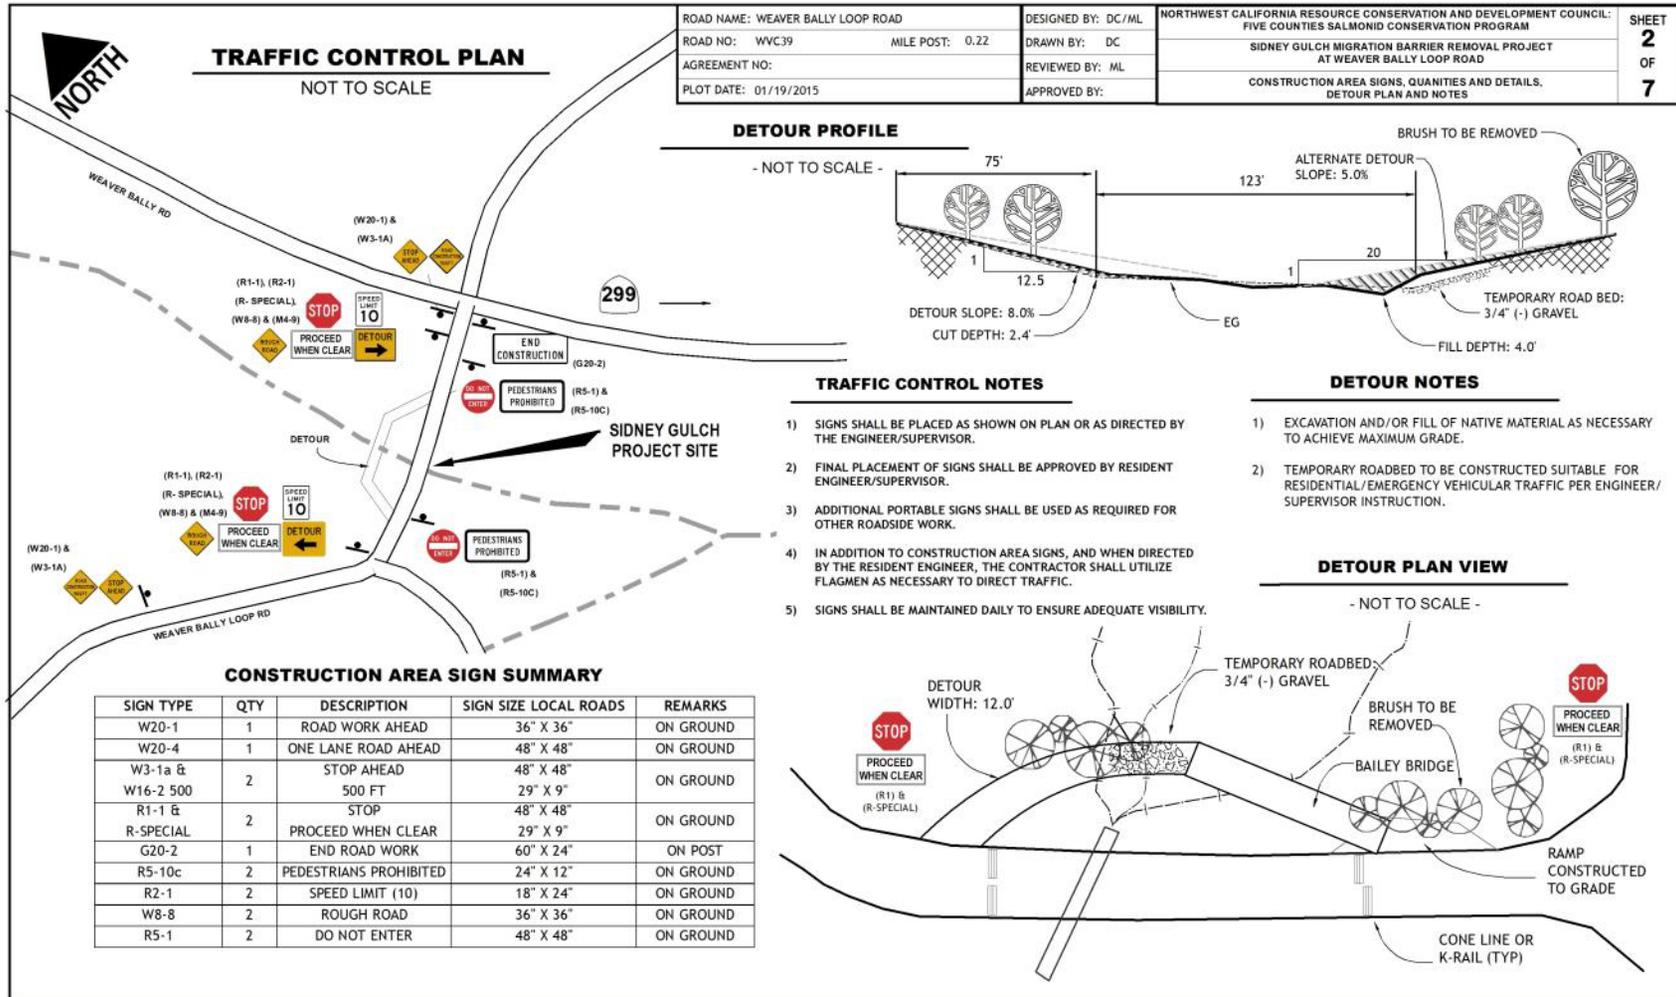



# Exhibit 1: Project Maps, Graphics and Plans


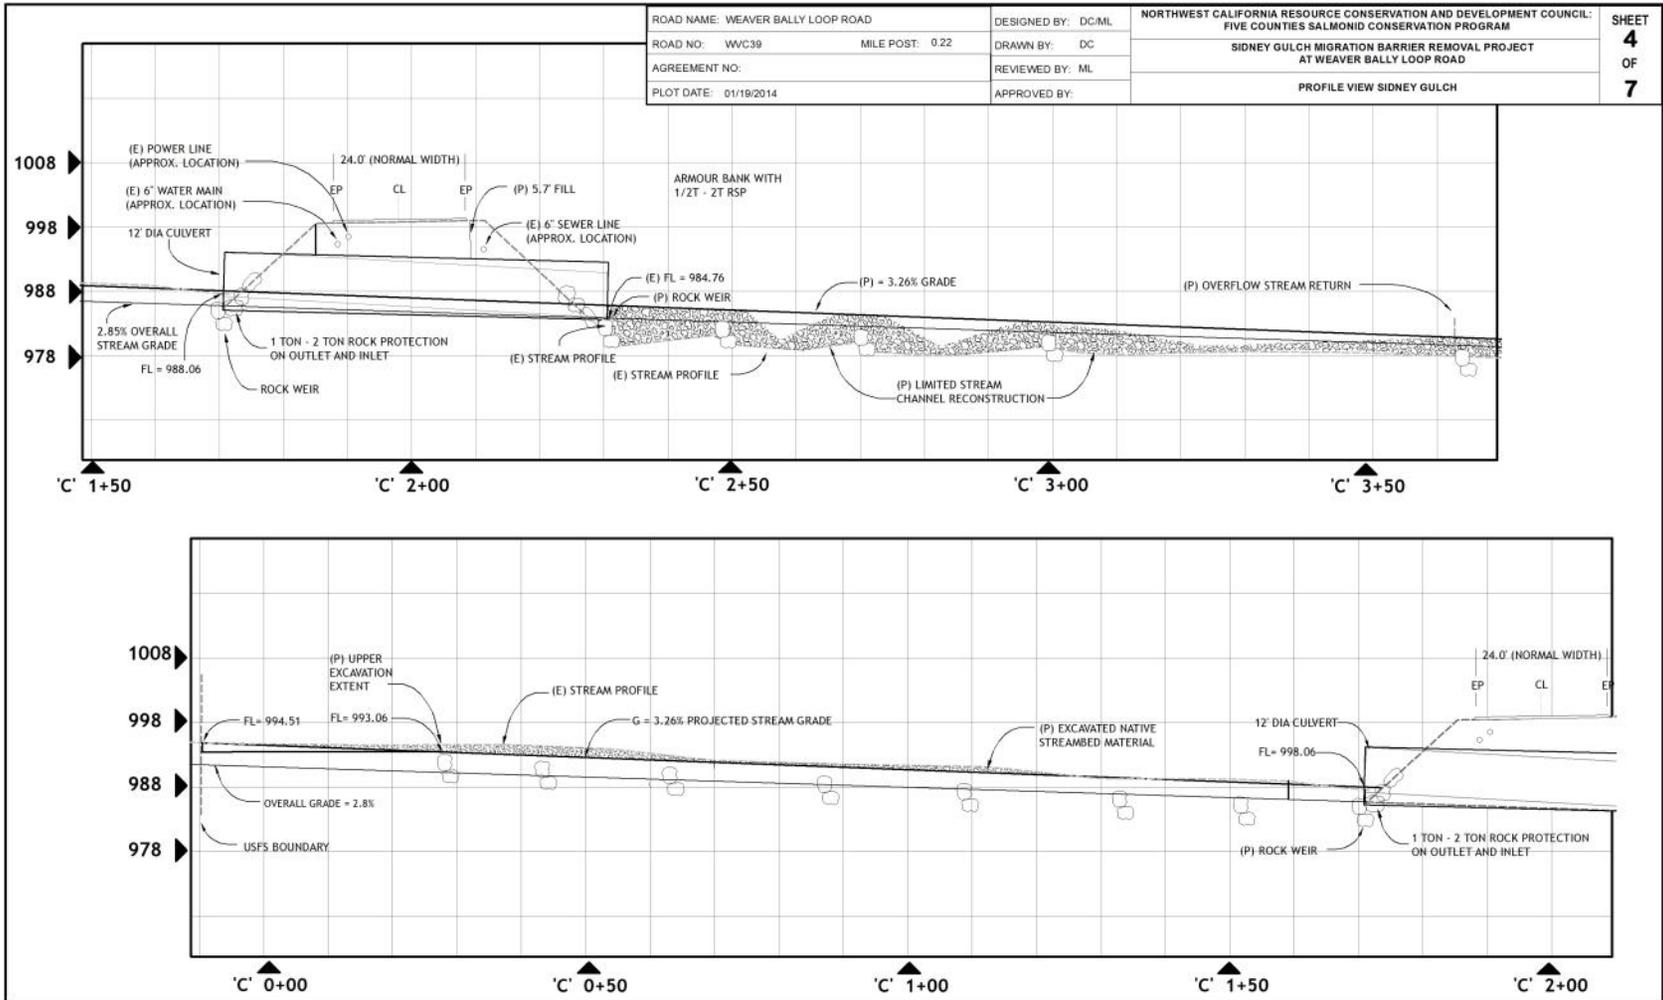


Exhibit 1: Project Maps, Graphics and Plans

ROAD NAME: WEAVER BALLY LOOP ROAD	DESIGNED BY: DC/ML	NORTHWEST CALIFORNIA RESOURCE CONSERVATION AND DEVELOPMENT COUNCIL: FIVE COUNTIES SALMONID CONSERVATION PROGRAM SIDNEY GULCH MIGRATION BARRIER REMOVAL PROJECT AT WEAVER BALLY LOOP ROAD	SHEET <b>6</b> OF <b>7</b>
ROAD NO: WVC39 MILE POST: 0.22	DRAWN BY: DC		
AGREEMENT NO:	REVIEWED BY: ML		
PLOT DATE: 01/19/2014	APPROVED BY:		


**TYPICAL ROCK WEIR/RIFFLE PROFILE**

- NOT TO SCALE -

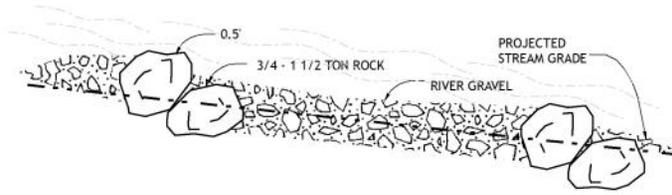

**DOWNSTREAM GRADE CONTROL STRUCTURES**

SCALE: 1" = 5'

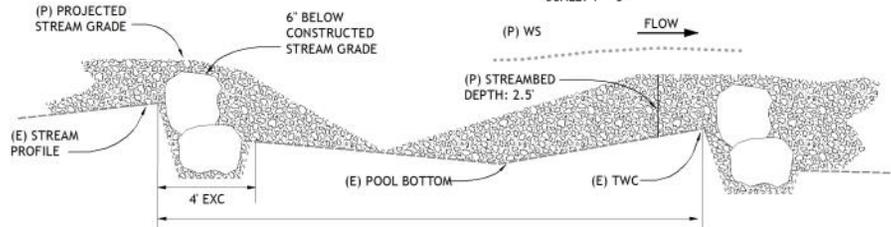

**TYPICAL ROCK WEIR PLAN VIEW**

- NOT TO SCALE -

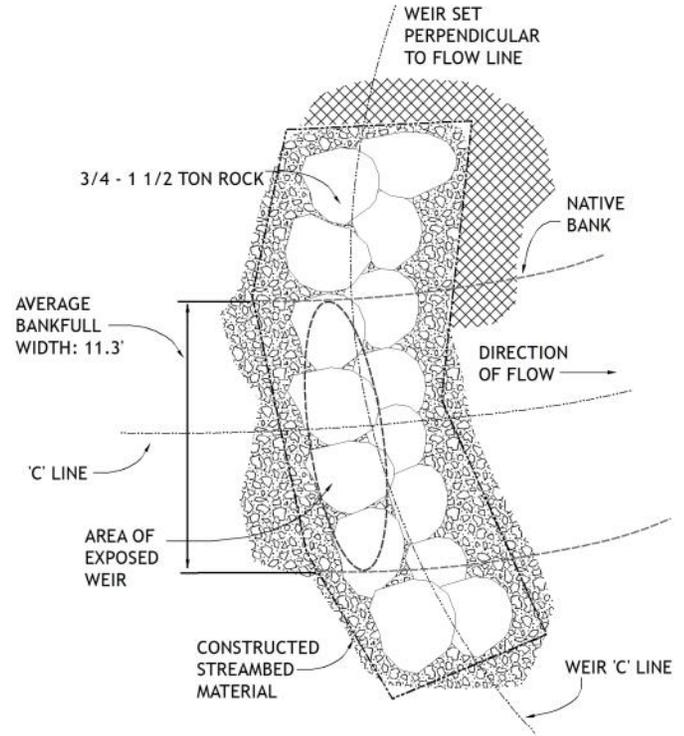


Exhibit 1: Project Maps, Graphics and Plans

