

EASEMENT PLOT
ORDER NO. 111085107

 PROPERTY IN QUESTION

ITEM NO. 1 - DRAINAGE STRUCTURES
BOOK 11716 PAGE 337 O.R. AND
BOOK 14700 PAGE 145 O.R. (UNLOCATABLE)

 ITEM NO. 2 - DRAINAGE
BOOK 19843 PAGE 249 O.R.

  ITEM NO. 3 - WATER PIPES
BOOK 26748 PAGE 62 O.R.

 ITEM NO. 4 - WATER PIPES AND UTILITIES
BOOK 27982 PAGE 132 O.R.


 ITEM NO. 5 - WATER PIPES AND UTILITIES
BOOK 36889 PAGE 74 O.R.

 ITEM NO. 6 - WATER PIPES AND UTILITIES
BOOK 28060 PAGE 279 O.R.

 ITEM NO. 7 - WATER PIPES AND UTILITIES
SEPTEMBER 12, 1962 #2598

ITEM NO. 8 - SEA WALL
JANUARY 10, 1989 #89-48041 (UNLOCATABLE)

PACIFIC COAST HWY.

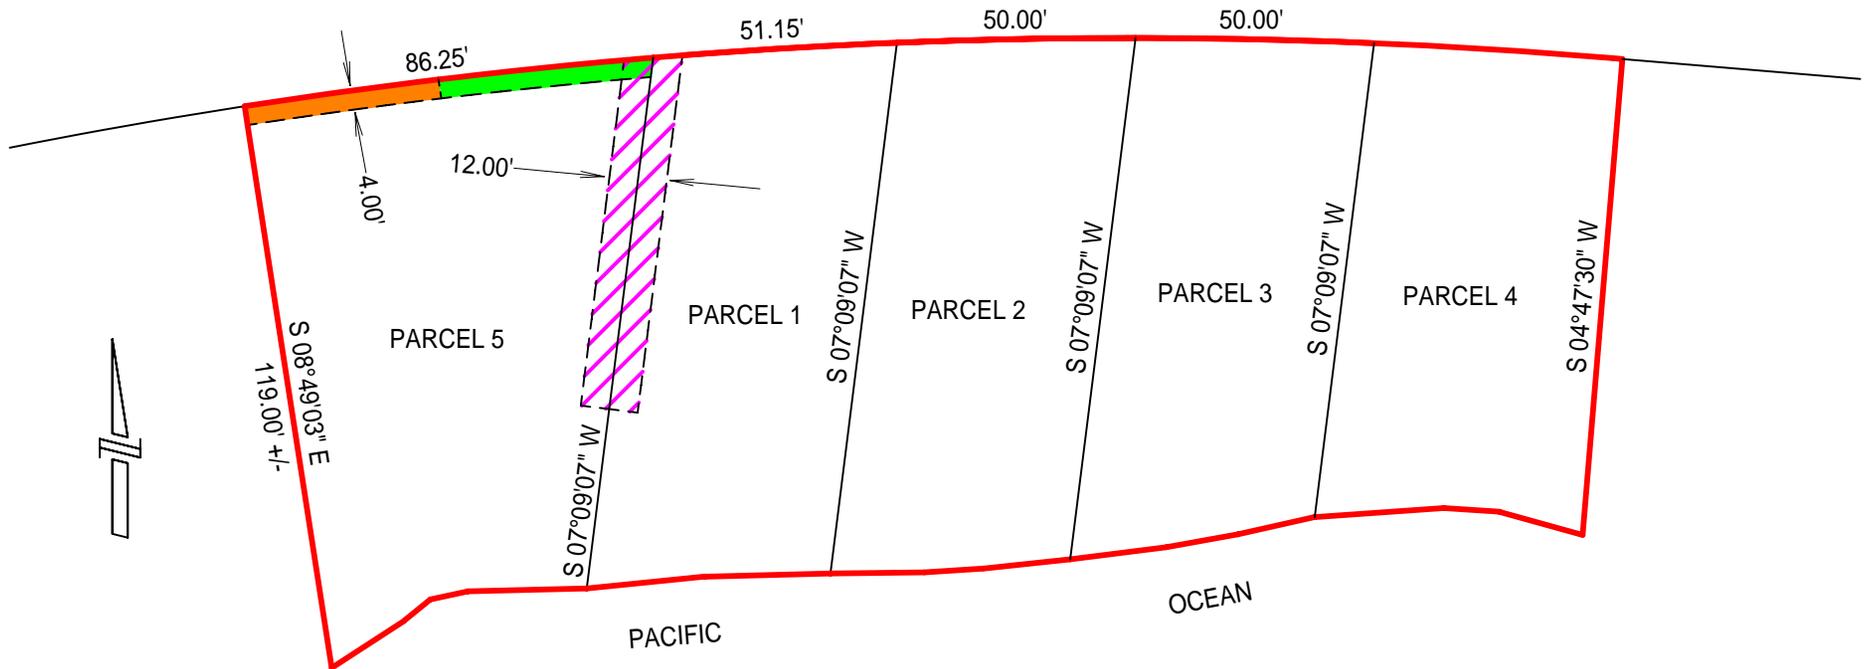

This is neither a plat nor a survey. Lawyers Title makes no representation nor are we assuring any party as to the exact location of the easements burdening the land shown hereon. This map is being furnished as a convenience to show the approximate location of said easements only and no liability is assumed by Lawyers Title by reason of reliance hereon. Should precise location of said easements be required, it is advised that parties contact a licensed surveyor directly.