

Tomales


TFD-East

TFD-West

Keys Creek

Walker Creek



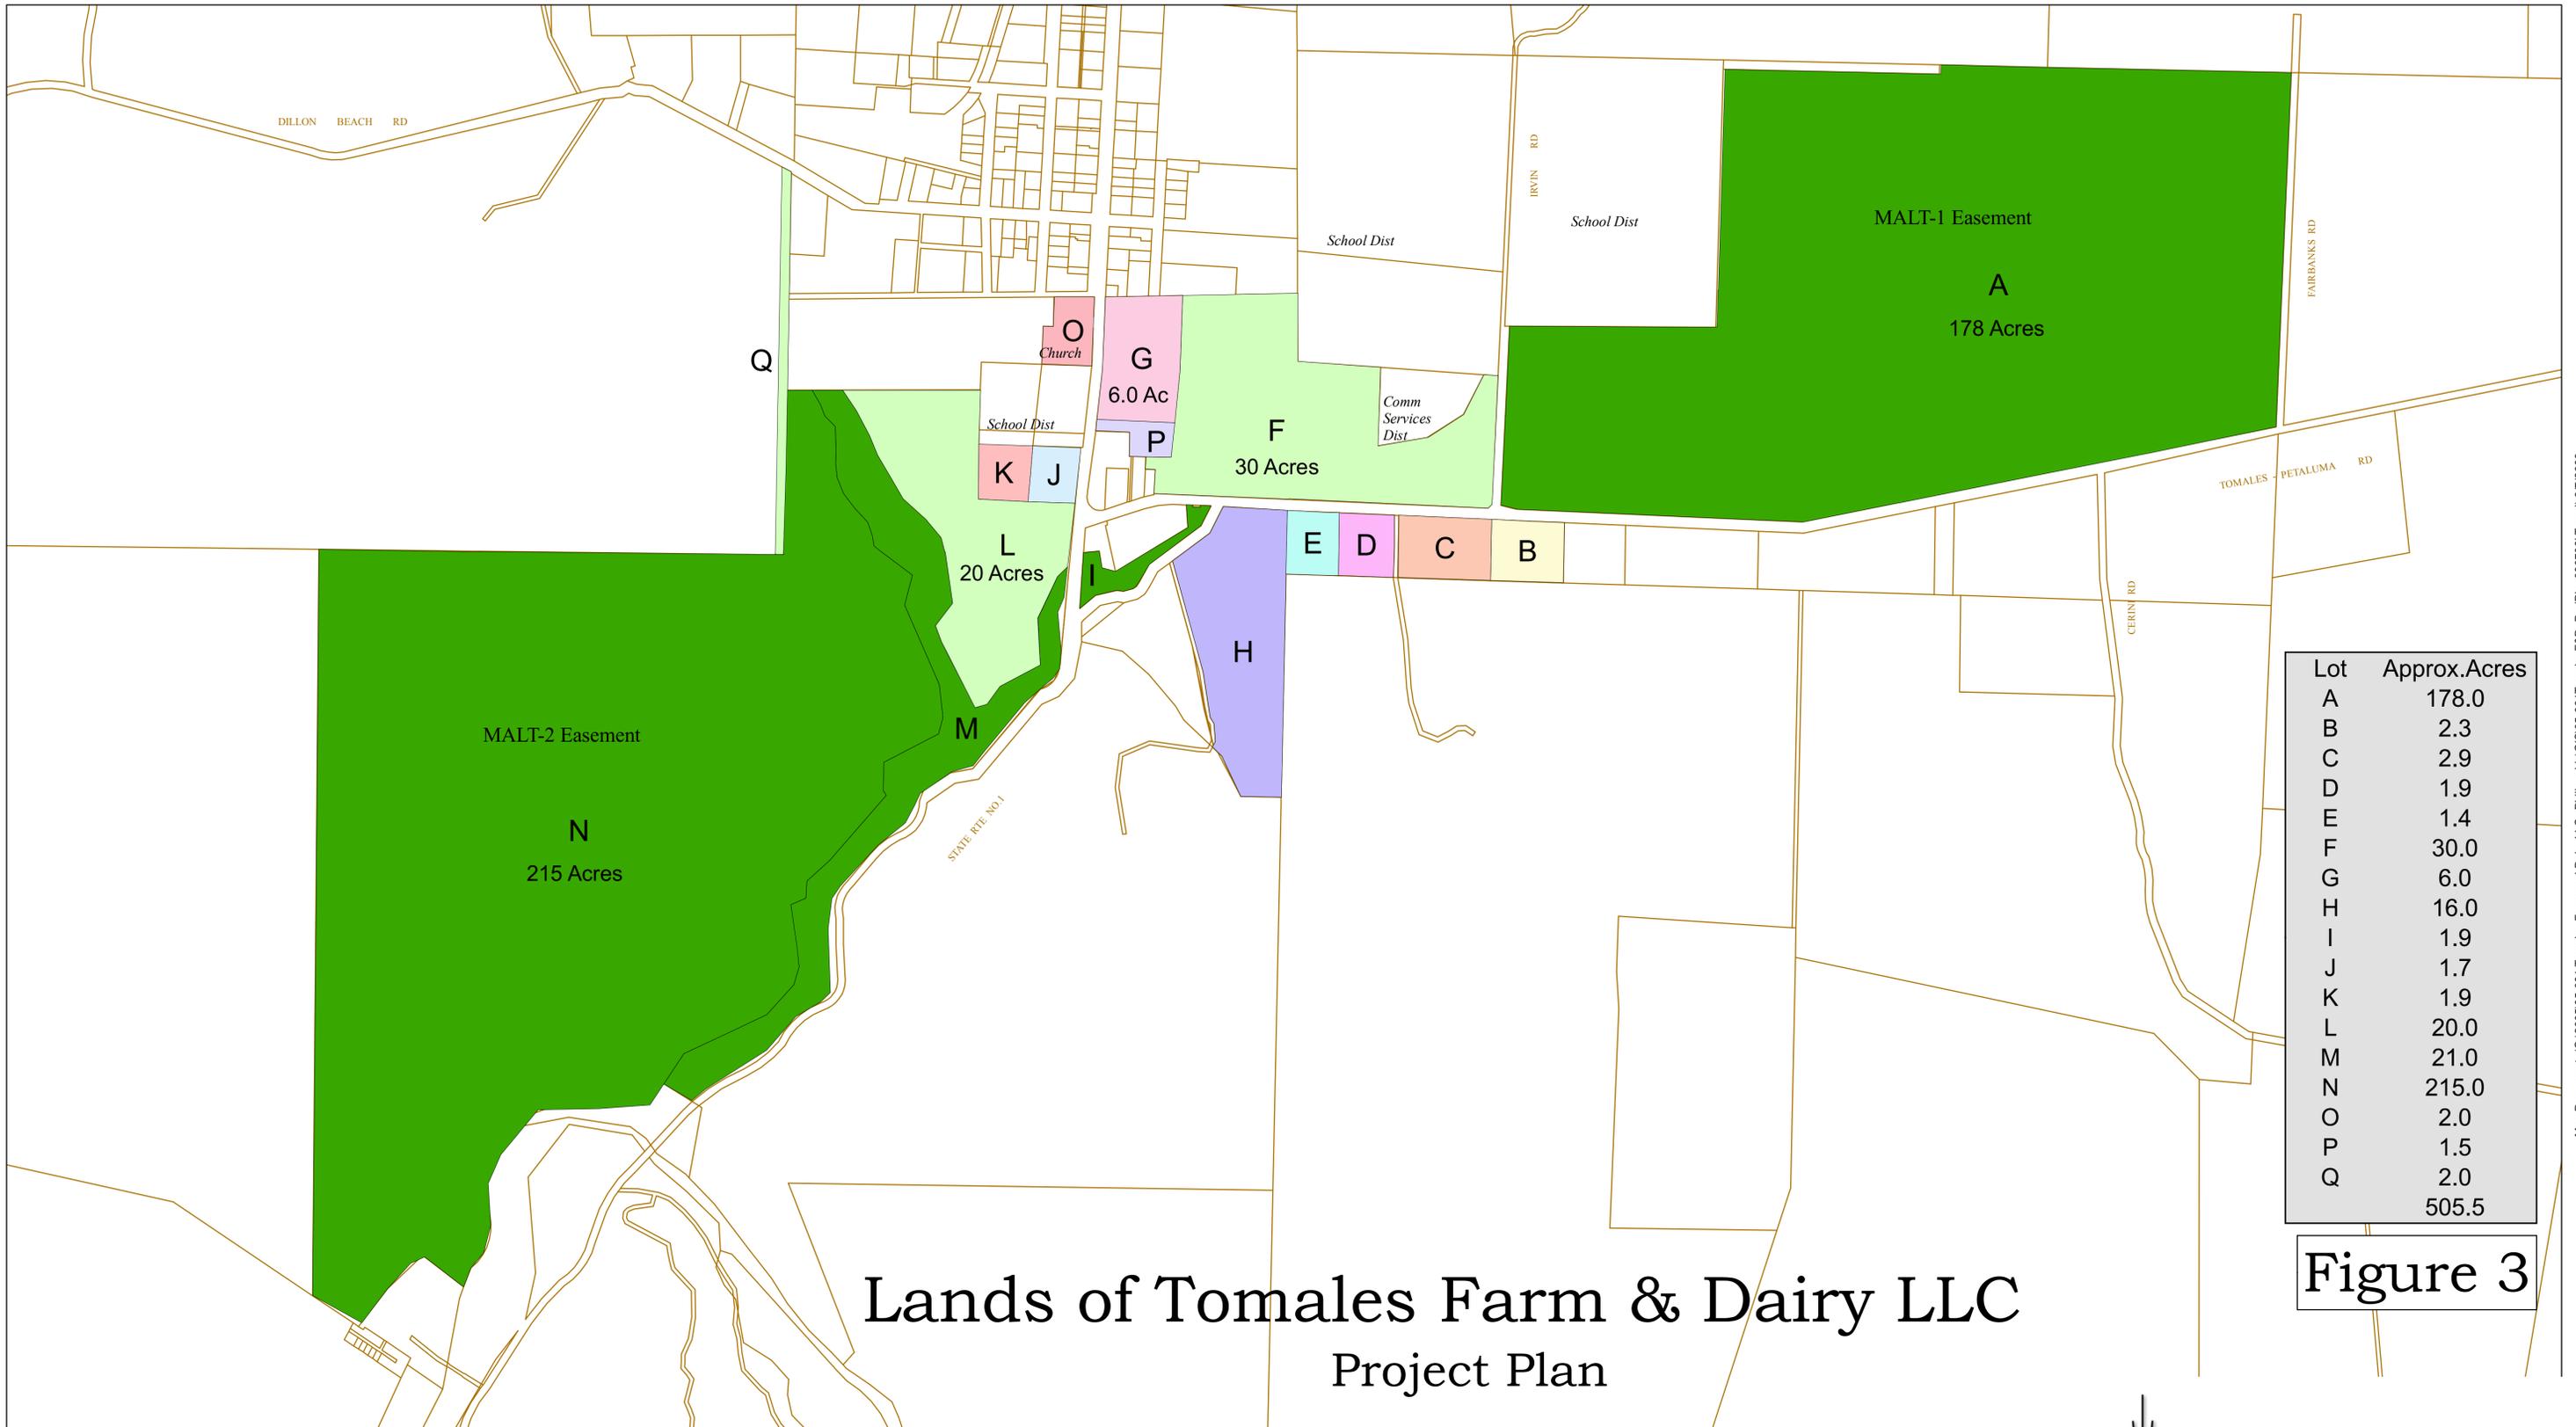


Lot	Approx. Acres
A	178.0
B	2.3
C	2.9
D	1.9
E	1.4
F	30.0
G	6.0
H	16.0
I	1.9
J	1.7
K	1.9
L	20.0
M	21.0
N	215.0
O	2.0
P	1.5
Q	2.0
	505.5

Figure 3

Lands of Tomales Farm & Dairy LLC

Project Plan

NOTE: THIS MAP WAS CREATED BY RAY CARLSON & ASSOCIATES, INC. ASSESSOR PARCEL DATA PROVIDED BY COUNTY OF MARIN SUBJECT TO STANDARD CONDITIONS.
 ANY BOUNDARY SHOWN IS STRICTLY FOR REFERENCE PURPOSES ONLY. BOUNDARY LINES SHOWN HAVE NOT BEEN VERIFIED AND/OR SURVEYED. USE OF THIS PRODUCT IS COVERED BY COPYRIGHT LAWS.
 RAY CARLSON & ASSOCIATES, INC. IS TO BE HELD HARMLESS FOR ANY AND ALL DISCREPANCIES OF DISTANCE AND GRAPHIC DISTORTION RELATING TO THE USE AND DEPENDENCE UPON THIS REPRESENTATION.

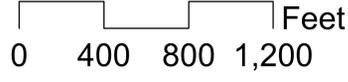

MAPPING A BETTER WORLD
Ray Carlson & Associates, Inc
 LAND SURVEYING
 411 Russell Ave Santa Rosa CA 95403
 707-528-7649 www.rcmaps.com
 ©2006 Ray Carlson & Associates, Inc

Map Document: (O:\2005\05-081 Tomales Farm and Dairy LLC--Philippakis\GIS\05-081 TomalesF&D_ProjPlan\0307061.T.mxd) 3/7/2006