


Exhibit 2: Camp Meeker Dam Removal and Bridge Design



Exhibit 2: Camp Meeker Dam Removal and Bridge Design



## Exhibit 2: Camp Meeker Dam Removal and Bridge Design

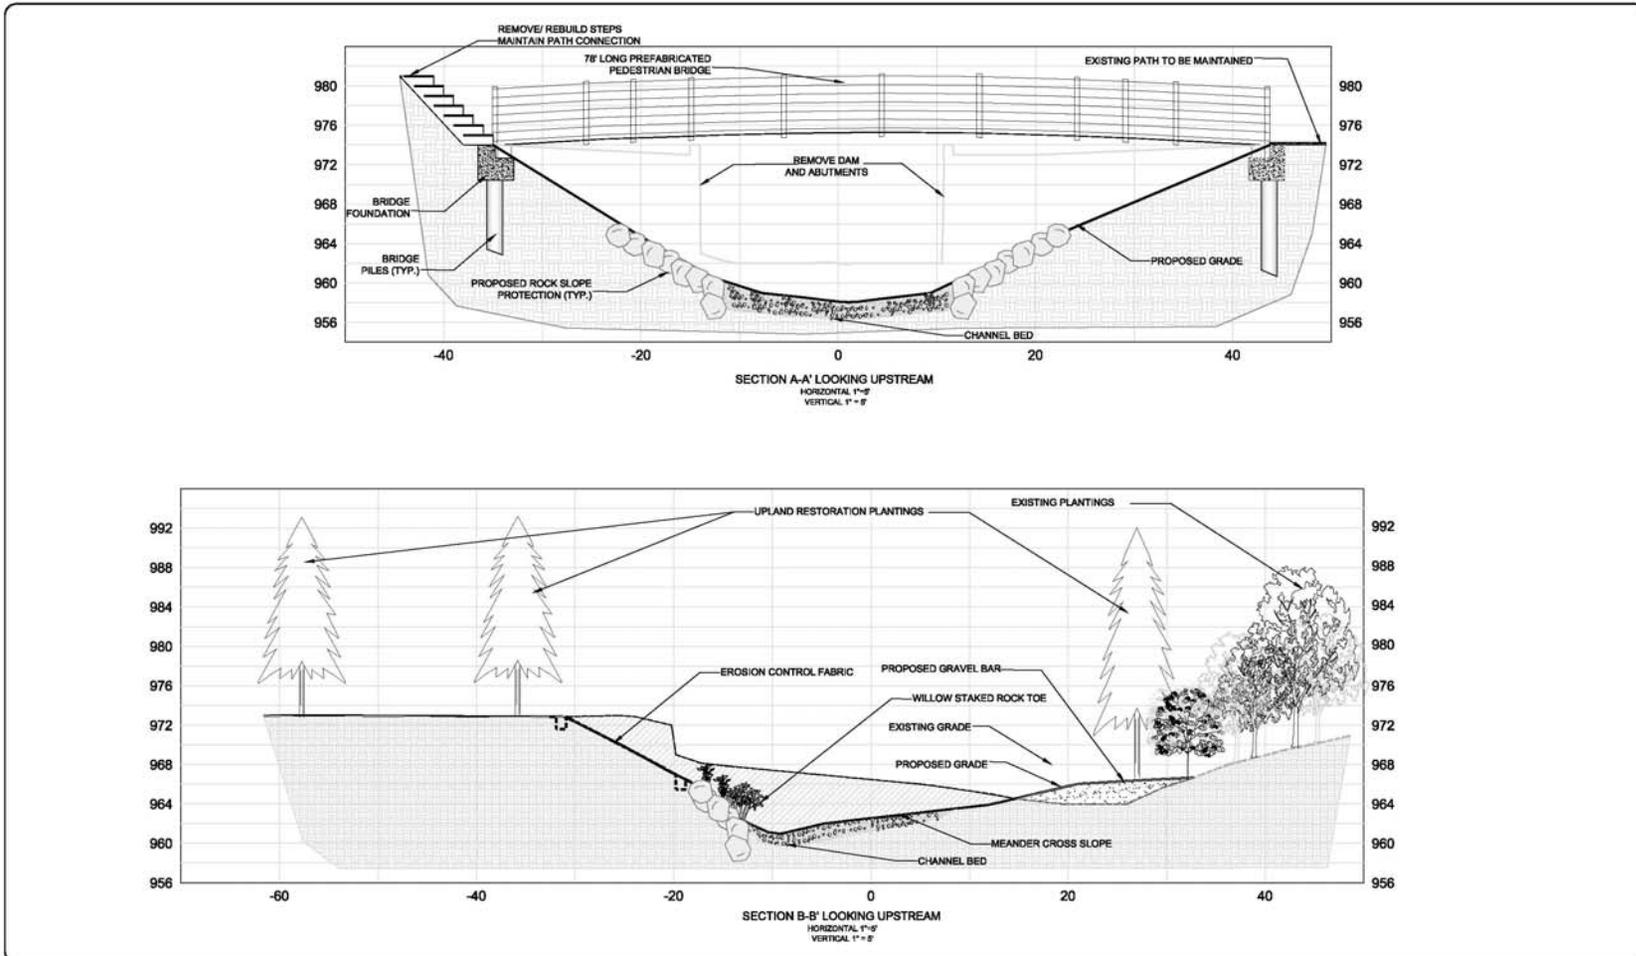

**DUTCH BILL CREEK DAM REMOVAL**  
 CAMP MEEKER PARKS AND RECREATION  
 CAMP MEEKER, CALIFORNIA




Rev	Date	By	Description	App'd

Design: S.T./R.A.B.  
 Drawn: R.A.B.  
 Checked: S.T.  
 App'd: S.T.

**PROPOSED SECTIONS**  
 DUTCH BILL CREEK  
 CAMP MEEKER, CALIFORNIA

**FIGURE 3**

# Exhibit 2: Camp Meeker Dam Removal and Bridge Design

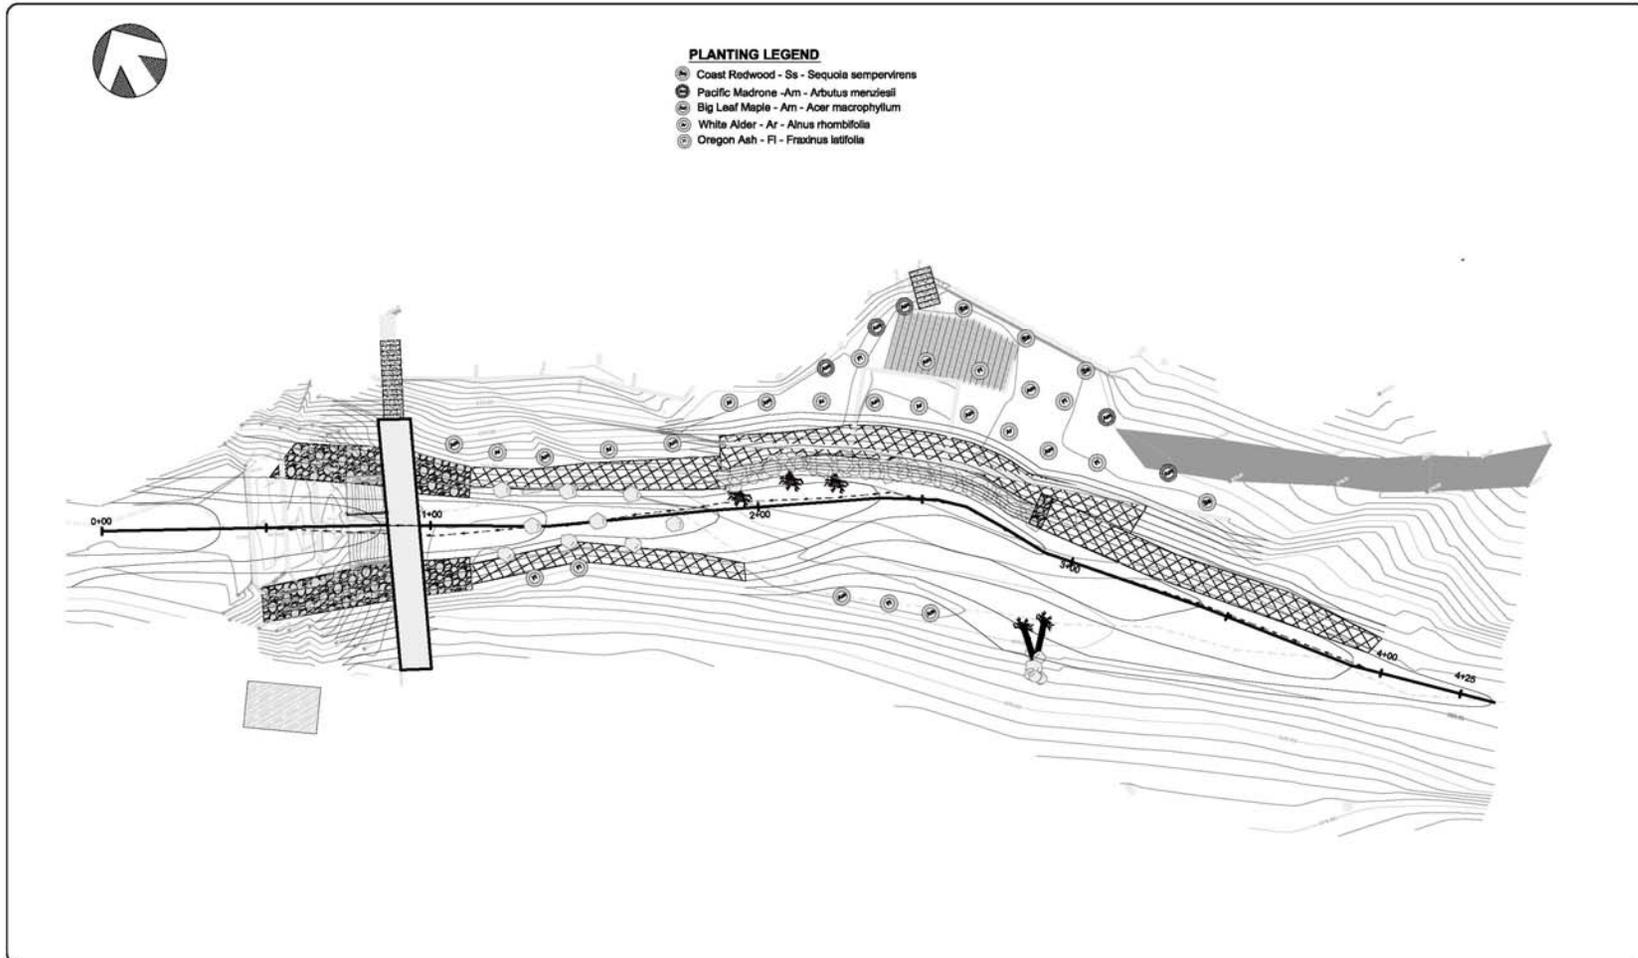

**DUTCH BILL CREEK DAM REMOVAL**  
 CAMP MEEKER PARKS AND RECREATION  
 CAMP MEEKER, CALIFORNIA



Rev	Date	By	Description	Appr'd

Design: S.T./R.A.B.  
 Draw: R.A.B.  
 Check: S.T.  
 Appro: S.T.

**PROPOSED PLANTING PLAN**  
 DUTCH BILL CREEK  
 CAMP MEEKER, CALIFORNIA

**FIGURE**  
**4**

P:\2009\250041 Dutch Bill Creek\CA01\250049\250041\_S&P\MAP.dwg