



### Existing Man-Made Constraints - Hillside Park

#### Legend

- Structure ■
- Water Line —
- Water Easement (10') - - -
- PLNU Water Line Easement —
- Storm Drain —
- PLNU Storm Drain Easement - - -
- Sewer Line —
- PLNU Sewer Line Easement - - -
- Sludge Force Main - - -
- Street Lighting (12") ● - - - ●
- SDG&E Easement (Overhead power lines) —


Figure 7

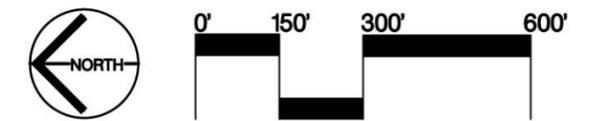


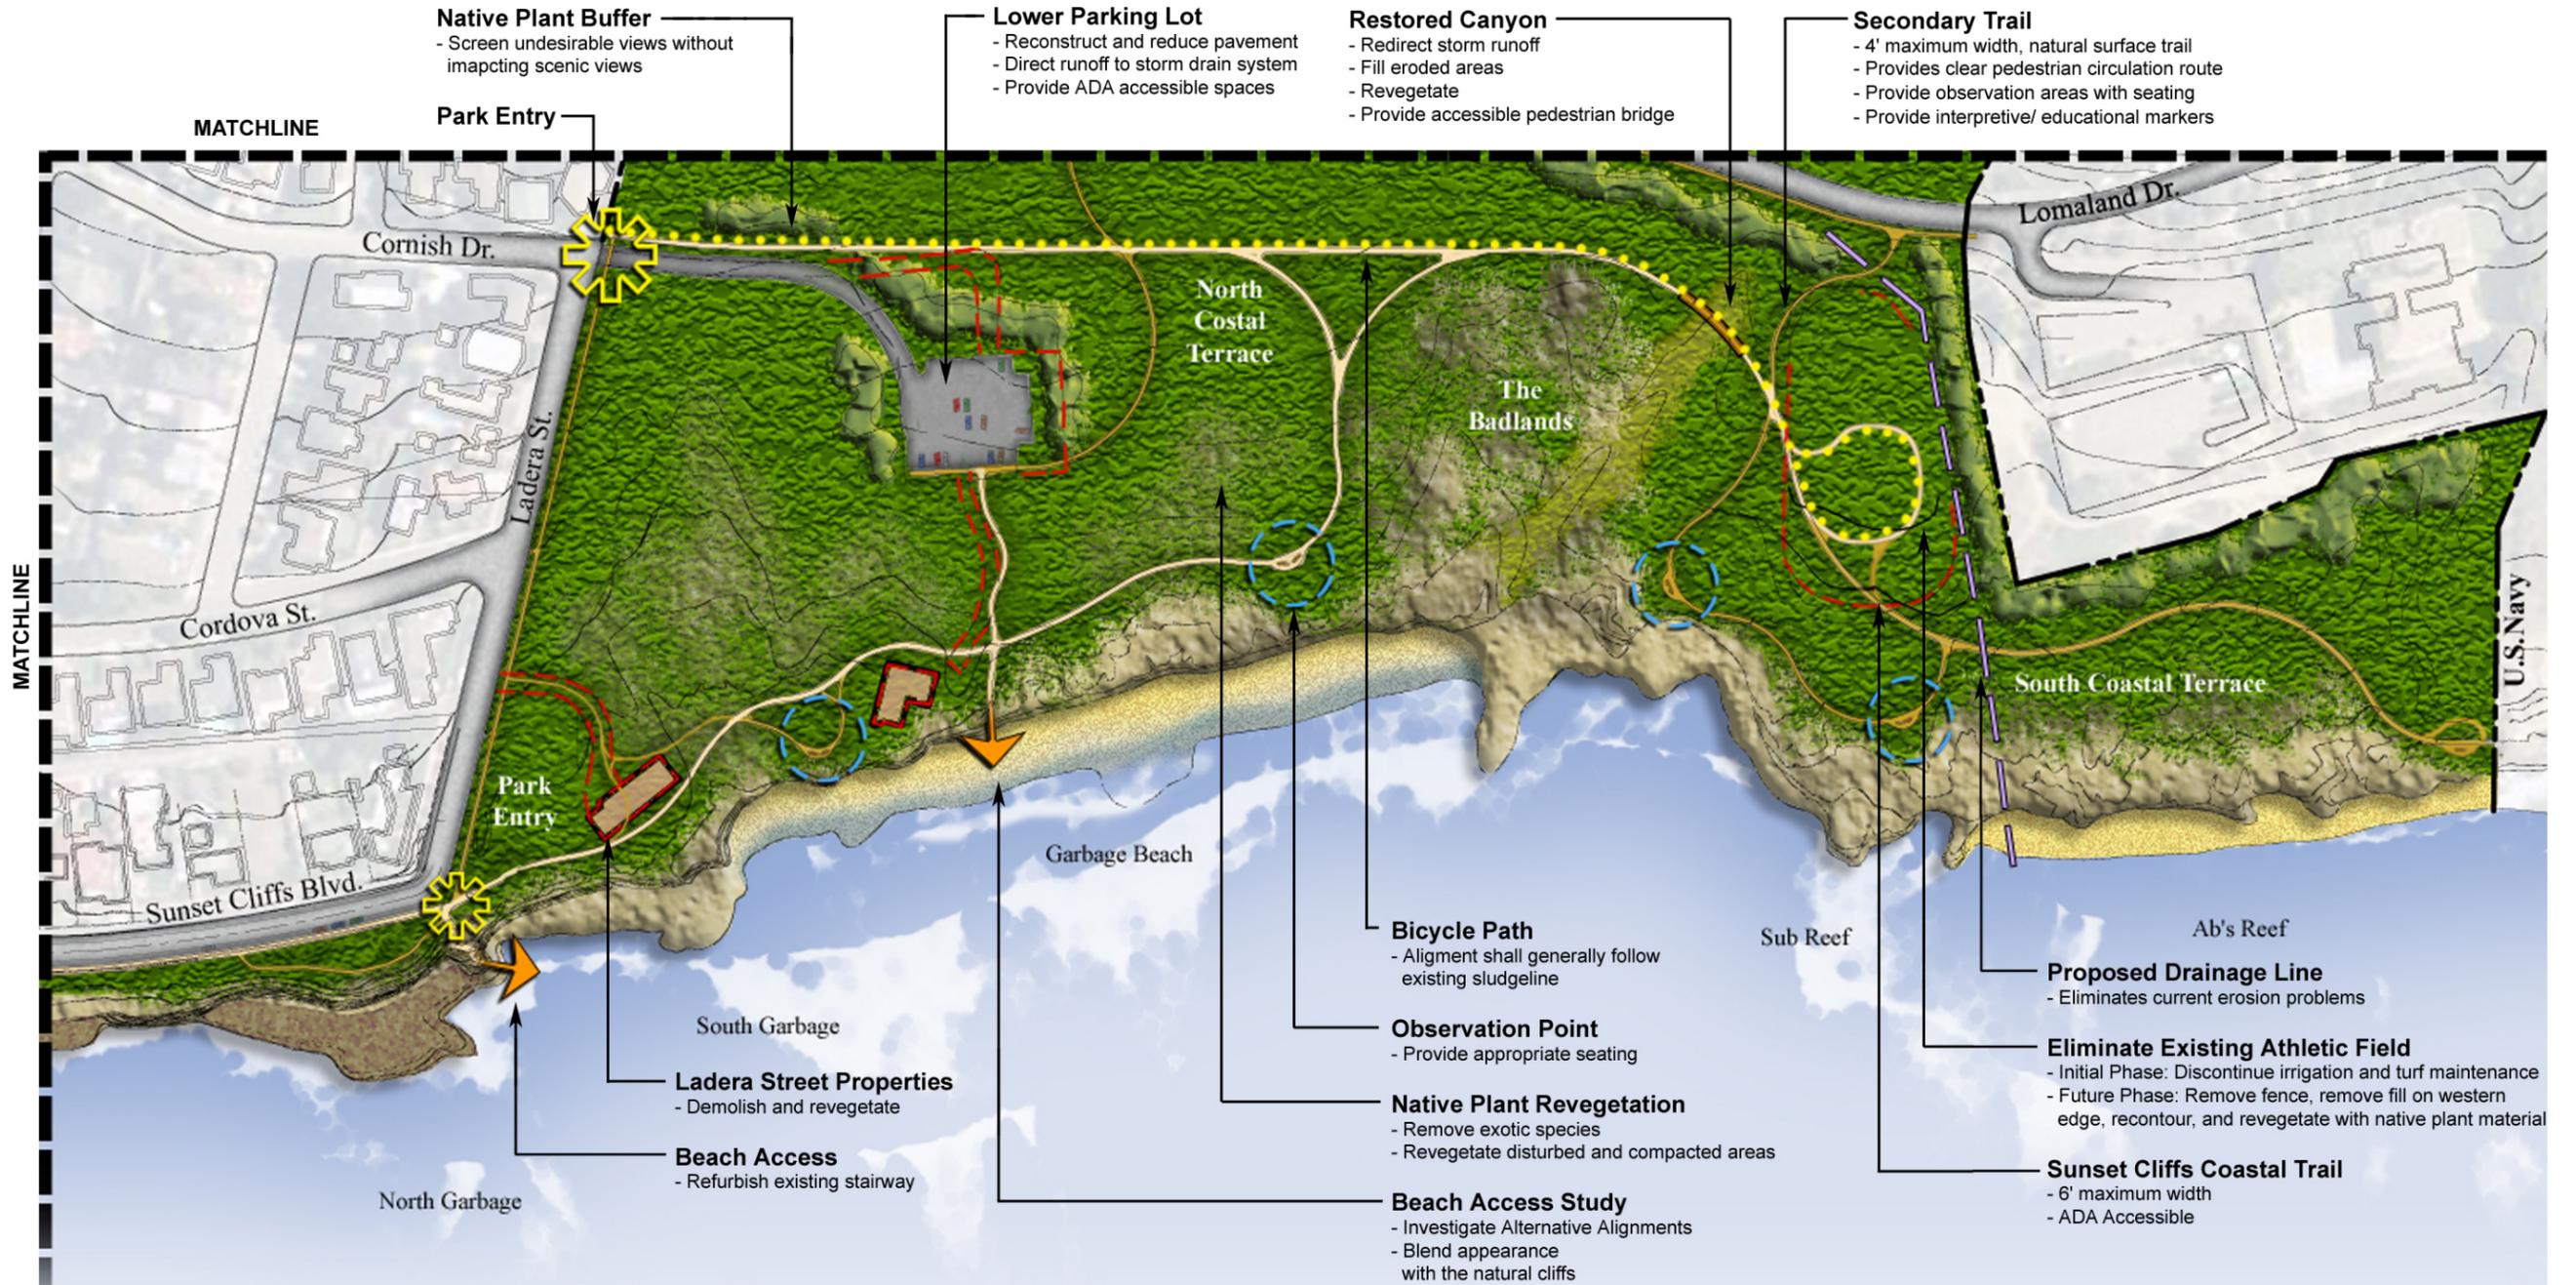

**Sunset Cliffs Natural Park Master Plan**

FIGURE 16 - Area C

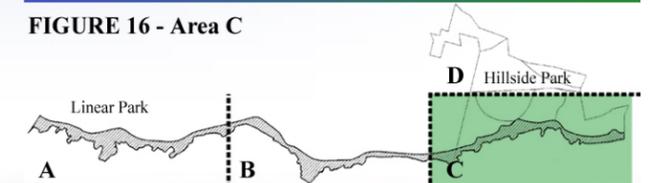

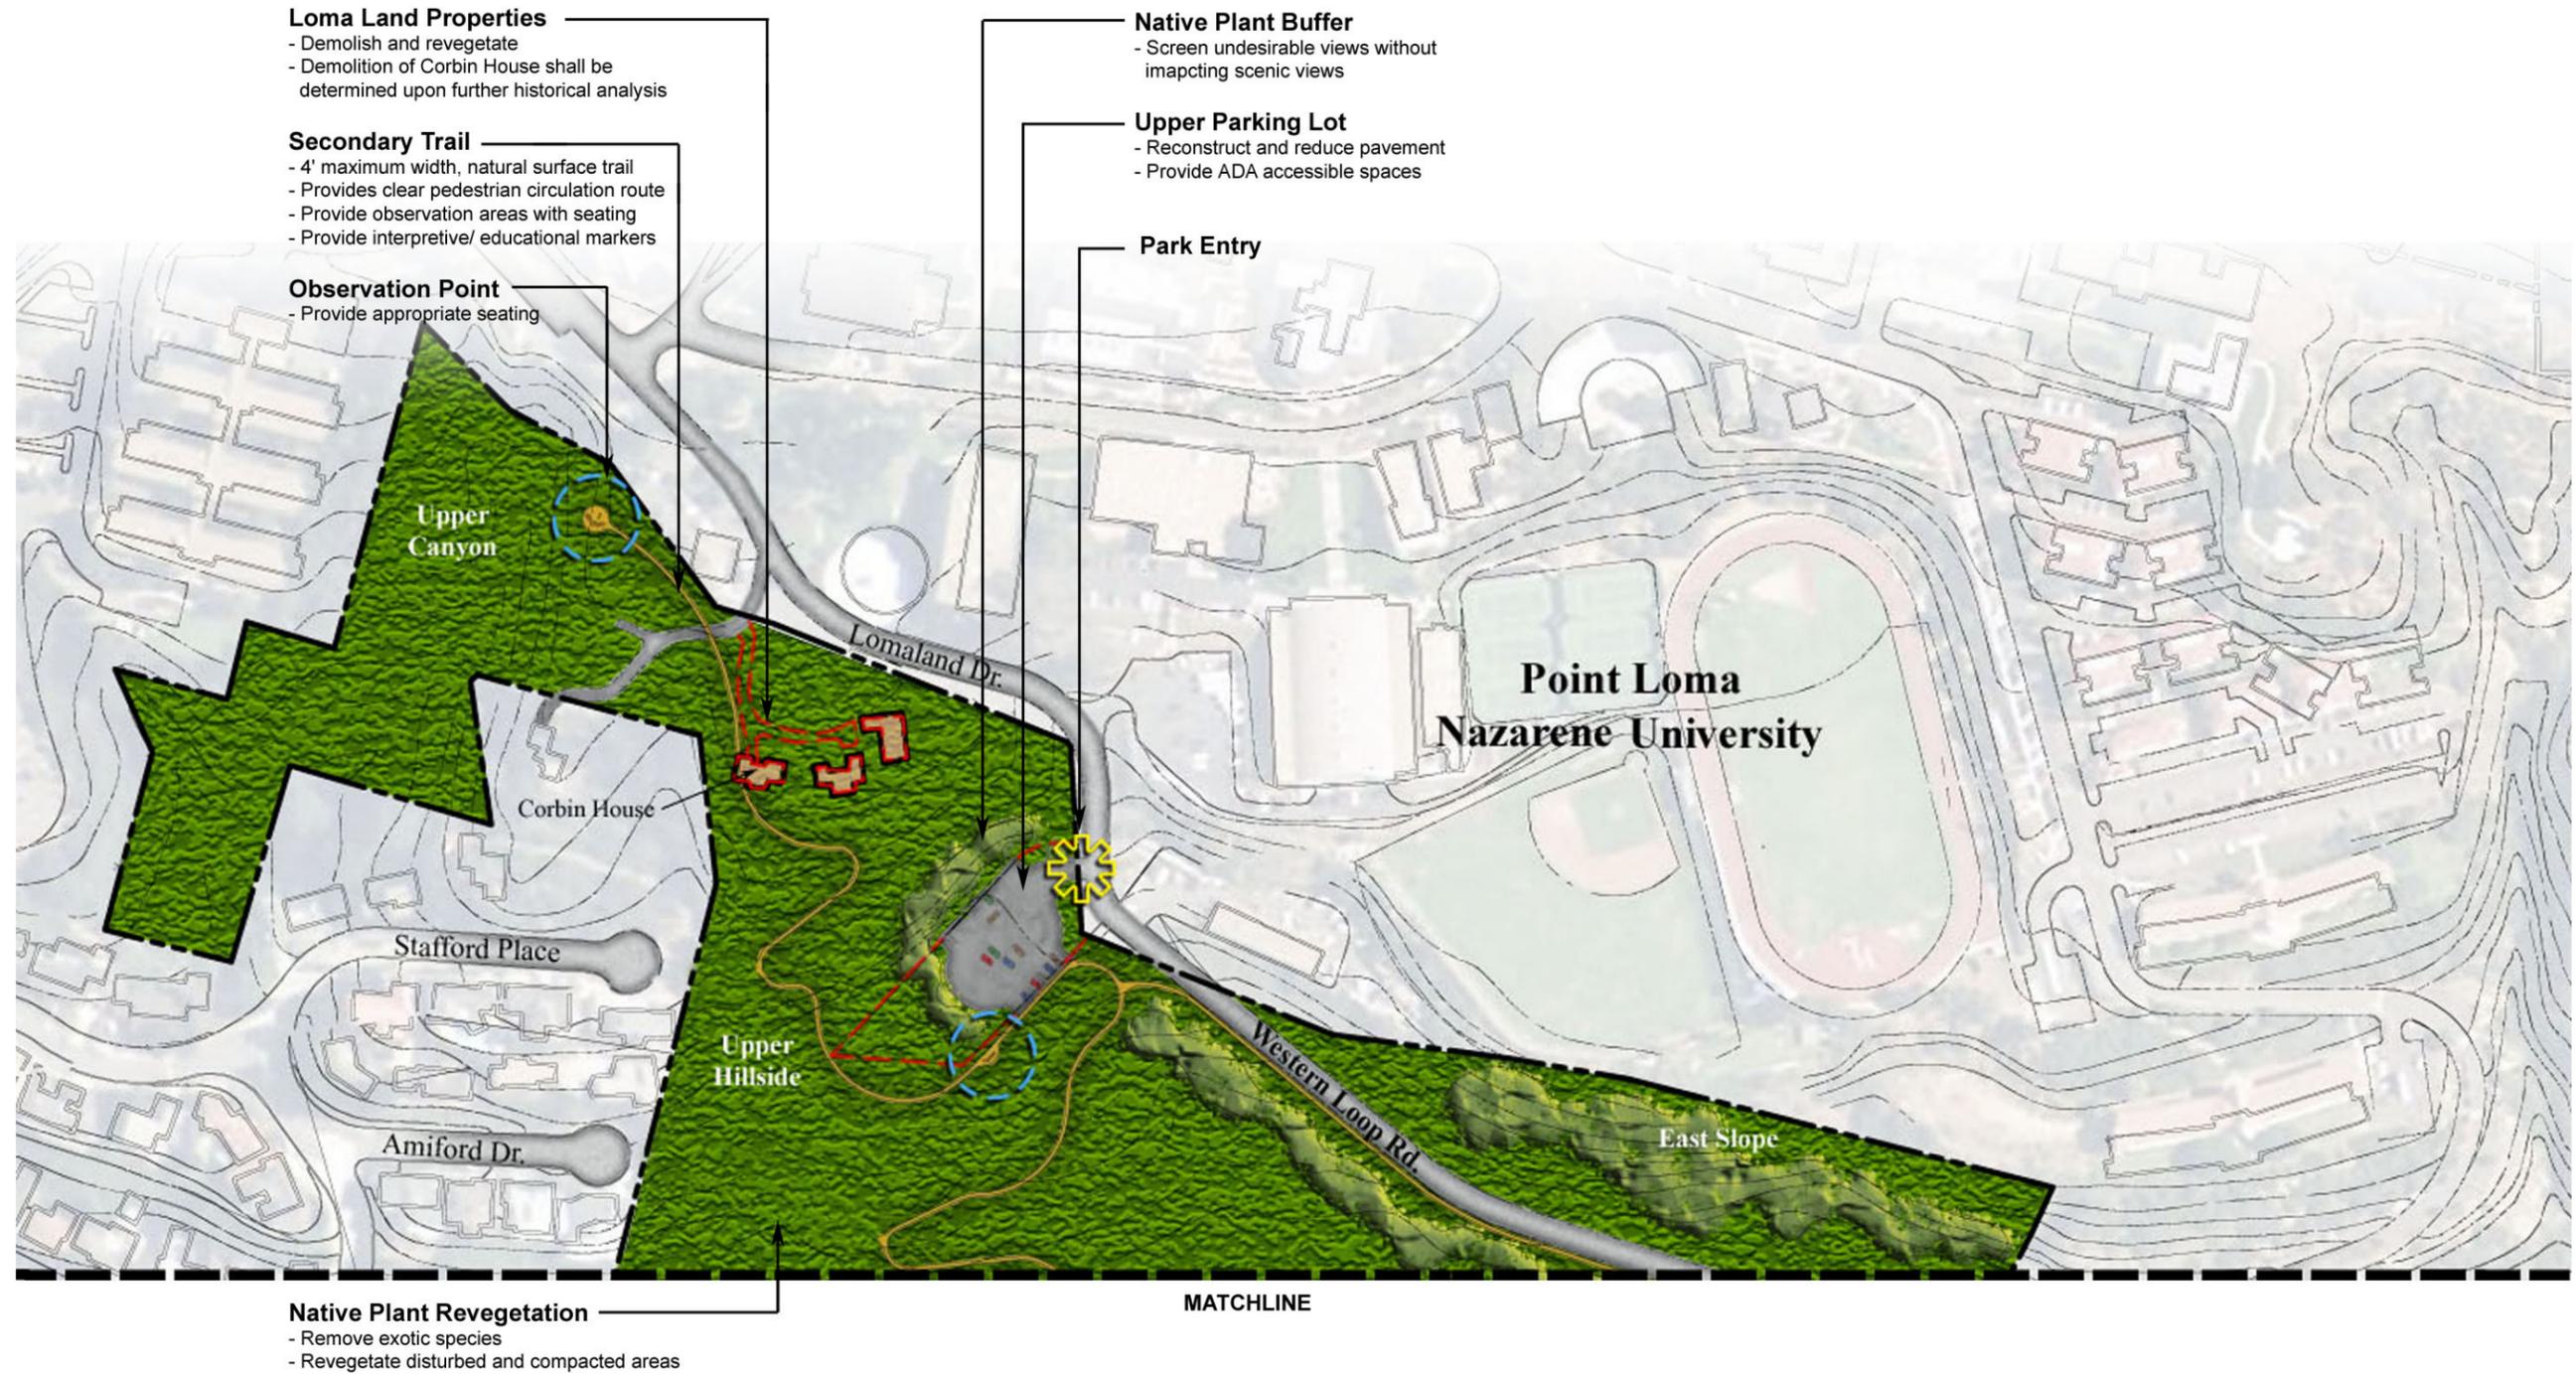

**Sunset Cliffs Natural Park Master Plan**

**FIGURE 17 - Area D**

