


Exhibit 5: Project Design

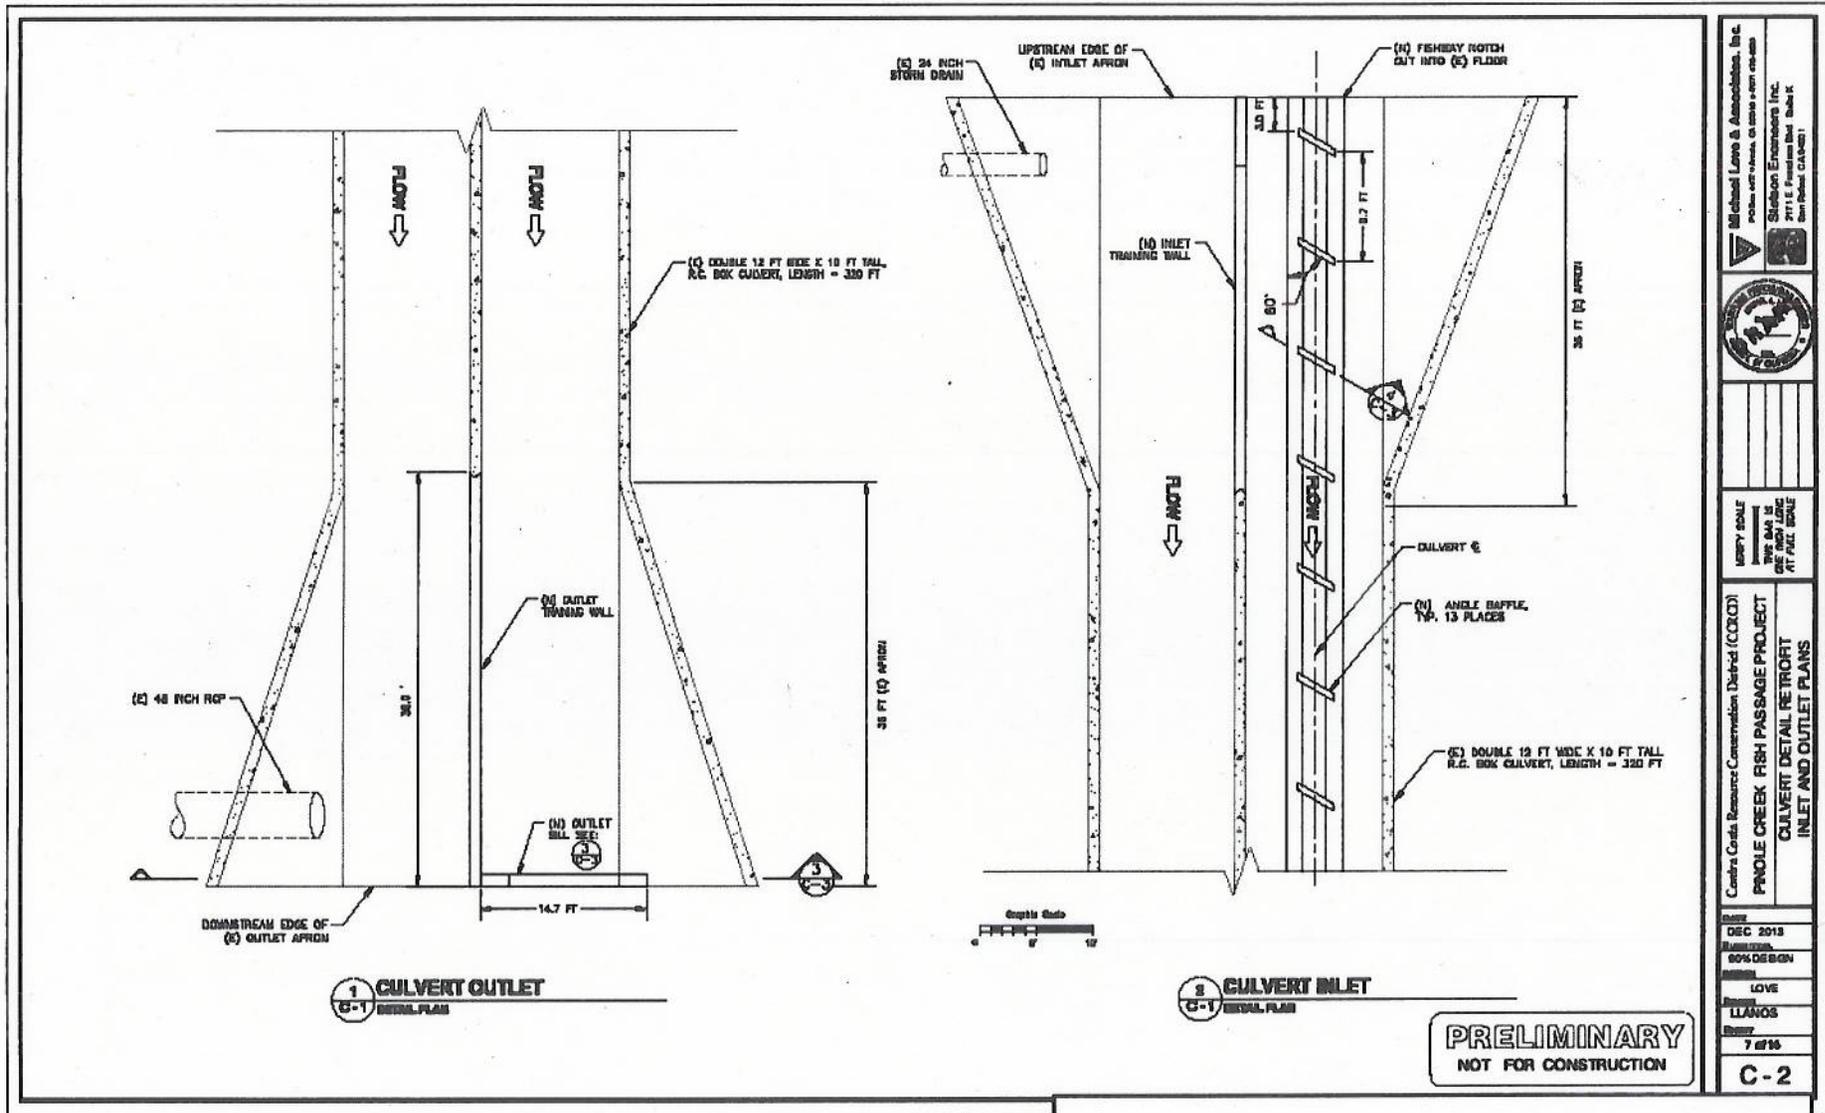

Michael Love & Associates, Inc.  




**PINOLE CREEK FISH PASSAGE PROJECT**  
 CULVERT DETAIL RETROFIT  
 INLET AND OUTLET PLANS

DATE: DEC 2013  
 DRAWN BY: LOVE  
 CHECKED BY: LLANOS  
 SHEET: 7 of 16  
**C-2**

Source: Michael Love & Associates 2013b

**FIGURE 5**  
**FISHWAY NOTCH, TRAINING WALLS, AND SILL**

