

Exhibit 3: Conceptual Design Plan

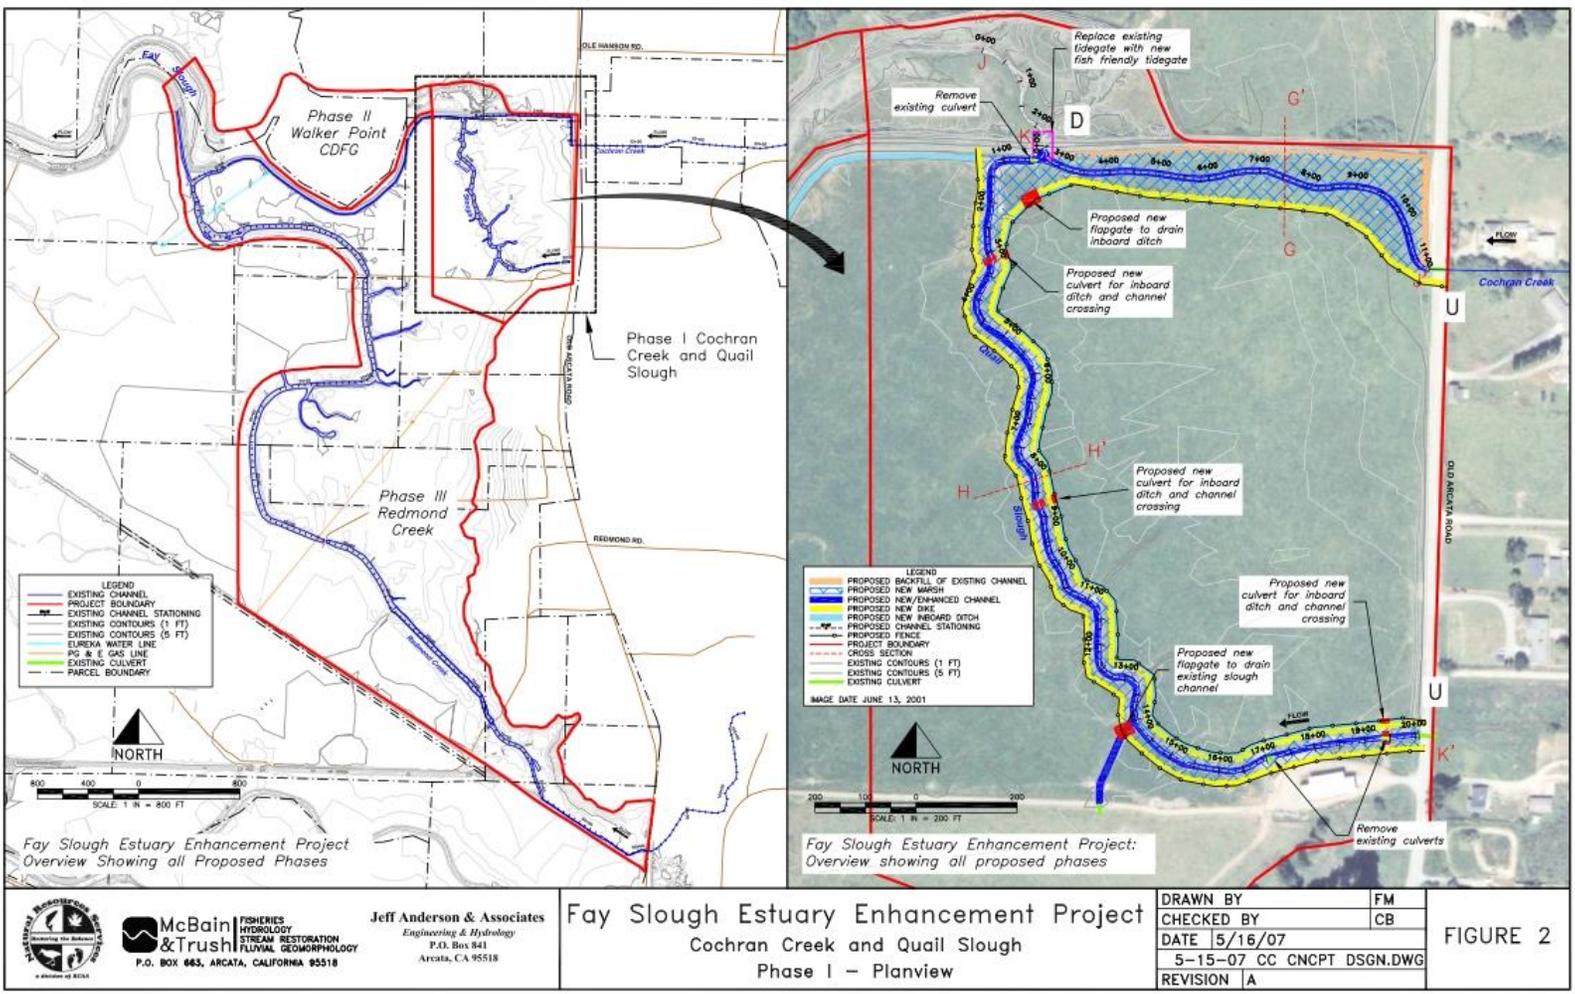


Figure 3. Initial conceptual design planview for Cochran Creek and Quail Slough restoration (McBain & Trush/ Jeff Anderson & Associates, 2007).