


NOTES:

BOUNDARY LINES SHOWN HEREON ARE BASED ON RECORD DATA. SUFFICIENT BOUNDARY TIES WERE MADE TO GRAPHICALLY POSITION GROUND FEATURES. A COMPLETE BOUNDARY SURVEY WAS NOT PERFORMED THIS DATE. THERE MAY BE EASEMENTS OR OTHER RIGHTS, RECORDED OR UNRECORDED, AFFECTING THE SUBJECT PROPERTY WHICH ARE NOT SHOWN HEREON. DISTANCES ARE EXPRESSED IN FEET AND DECIMALS THEREOF. DATE OF AERIAL PHOTOGRAPHY: 2007. AREA OUTLINED IN GREEN IS REMAINDER AREA.

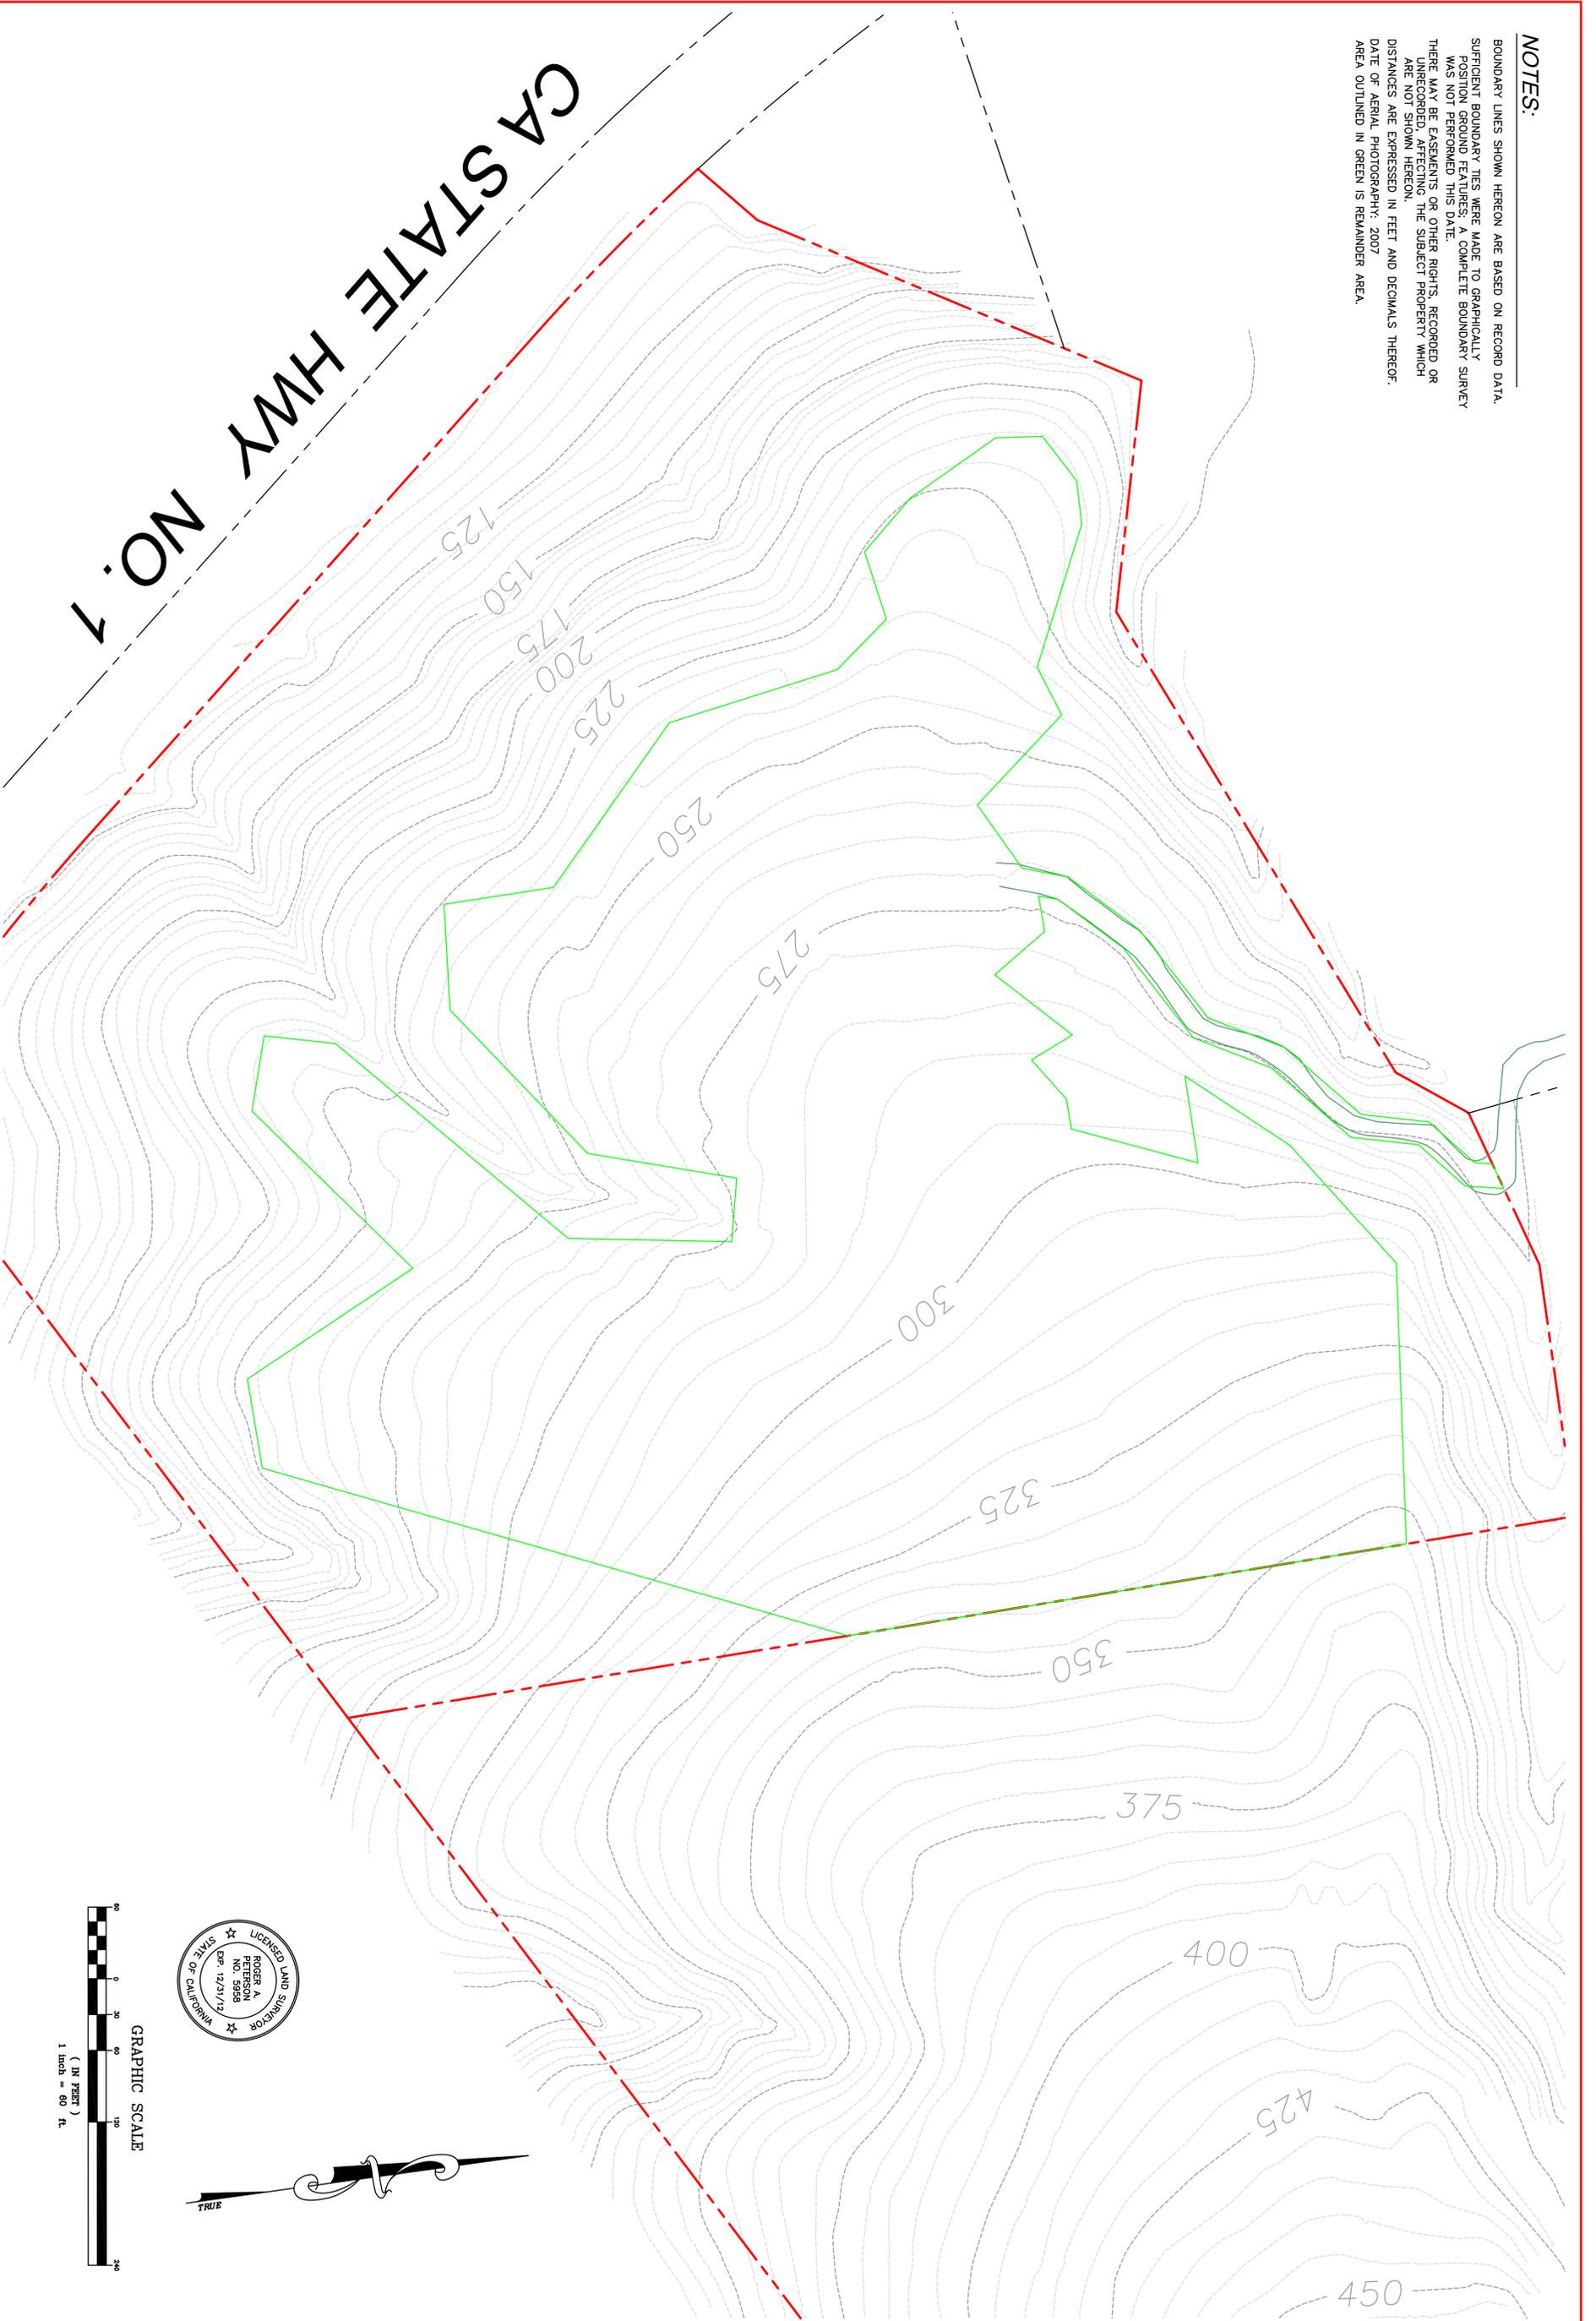

PROJECT NO.
10055

REMAINDER AREA
--WEST

OVER A PORTION OF VICTORINE RANCH AS DESCRIBED IN REEL 357, PAGE 116, RECORDED 8/17/64, OF MONTEREY COUNTY RECORDS, CALIFORNIA.

PREPARED FOR: STATE COASTAL CONSERVANCY

RLS

RASMUSSEN LAND SURVEYING, INC.

P.O. BOX 3135
MONTEREY, CALIFORNIA 93942
(831)375-7240 (831)375-2545 FAX

DATE OF PREPARATION: 01/05/11
DRAWING SCALE: 1" = 200'

DRAWN BY: RP/BC
REVISED: JUNE 5, 2012