


Approximate Location of Highest Ridgeline
for APN No. 243-211-026-000

SLOPE ANALYSIS DATA					
Color	Range	Beg.	Range End	Percent	Area
Light Green	0.00		30.00	32	1356680.30
Dark Green	30.00		OVER 30	68	2999173.74

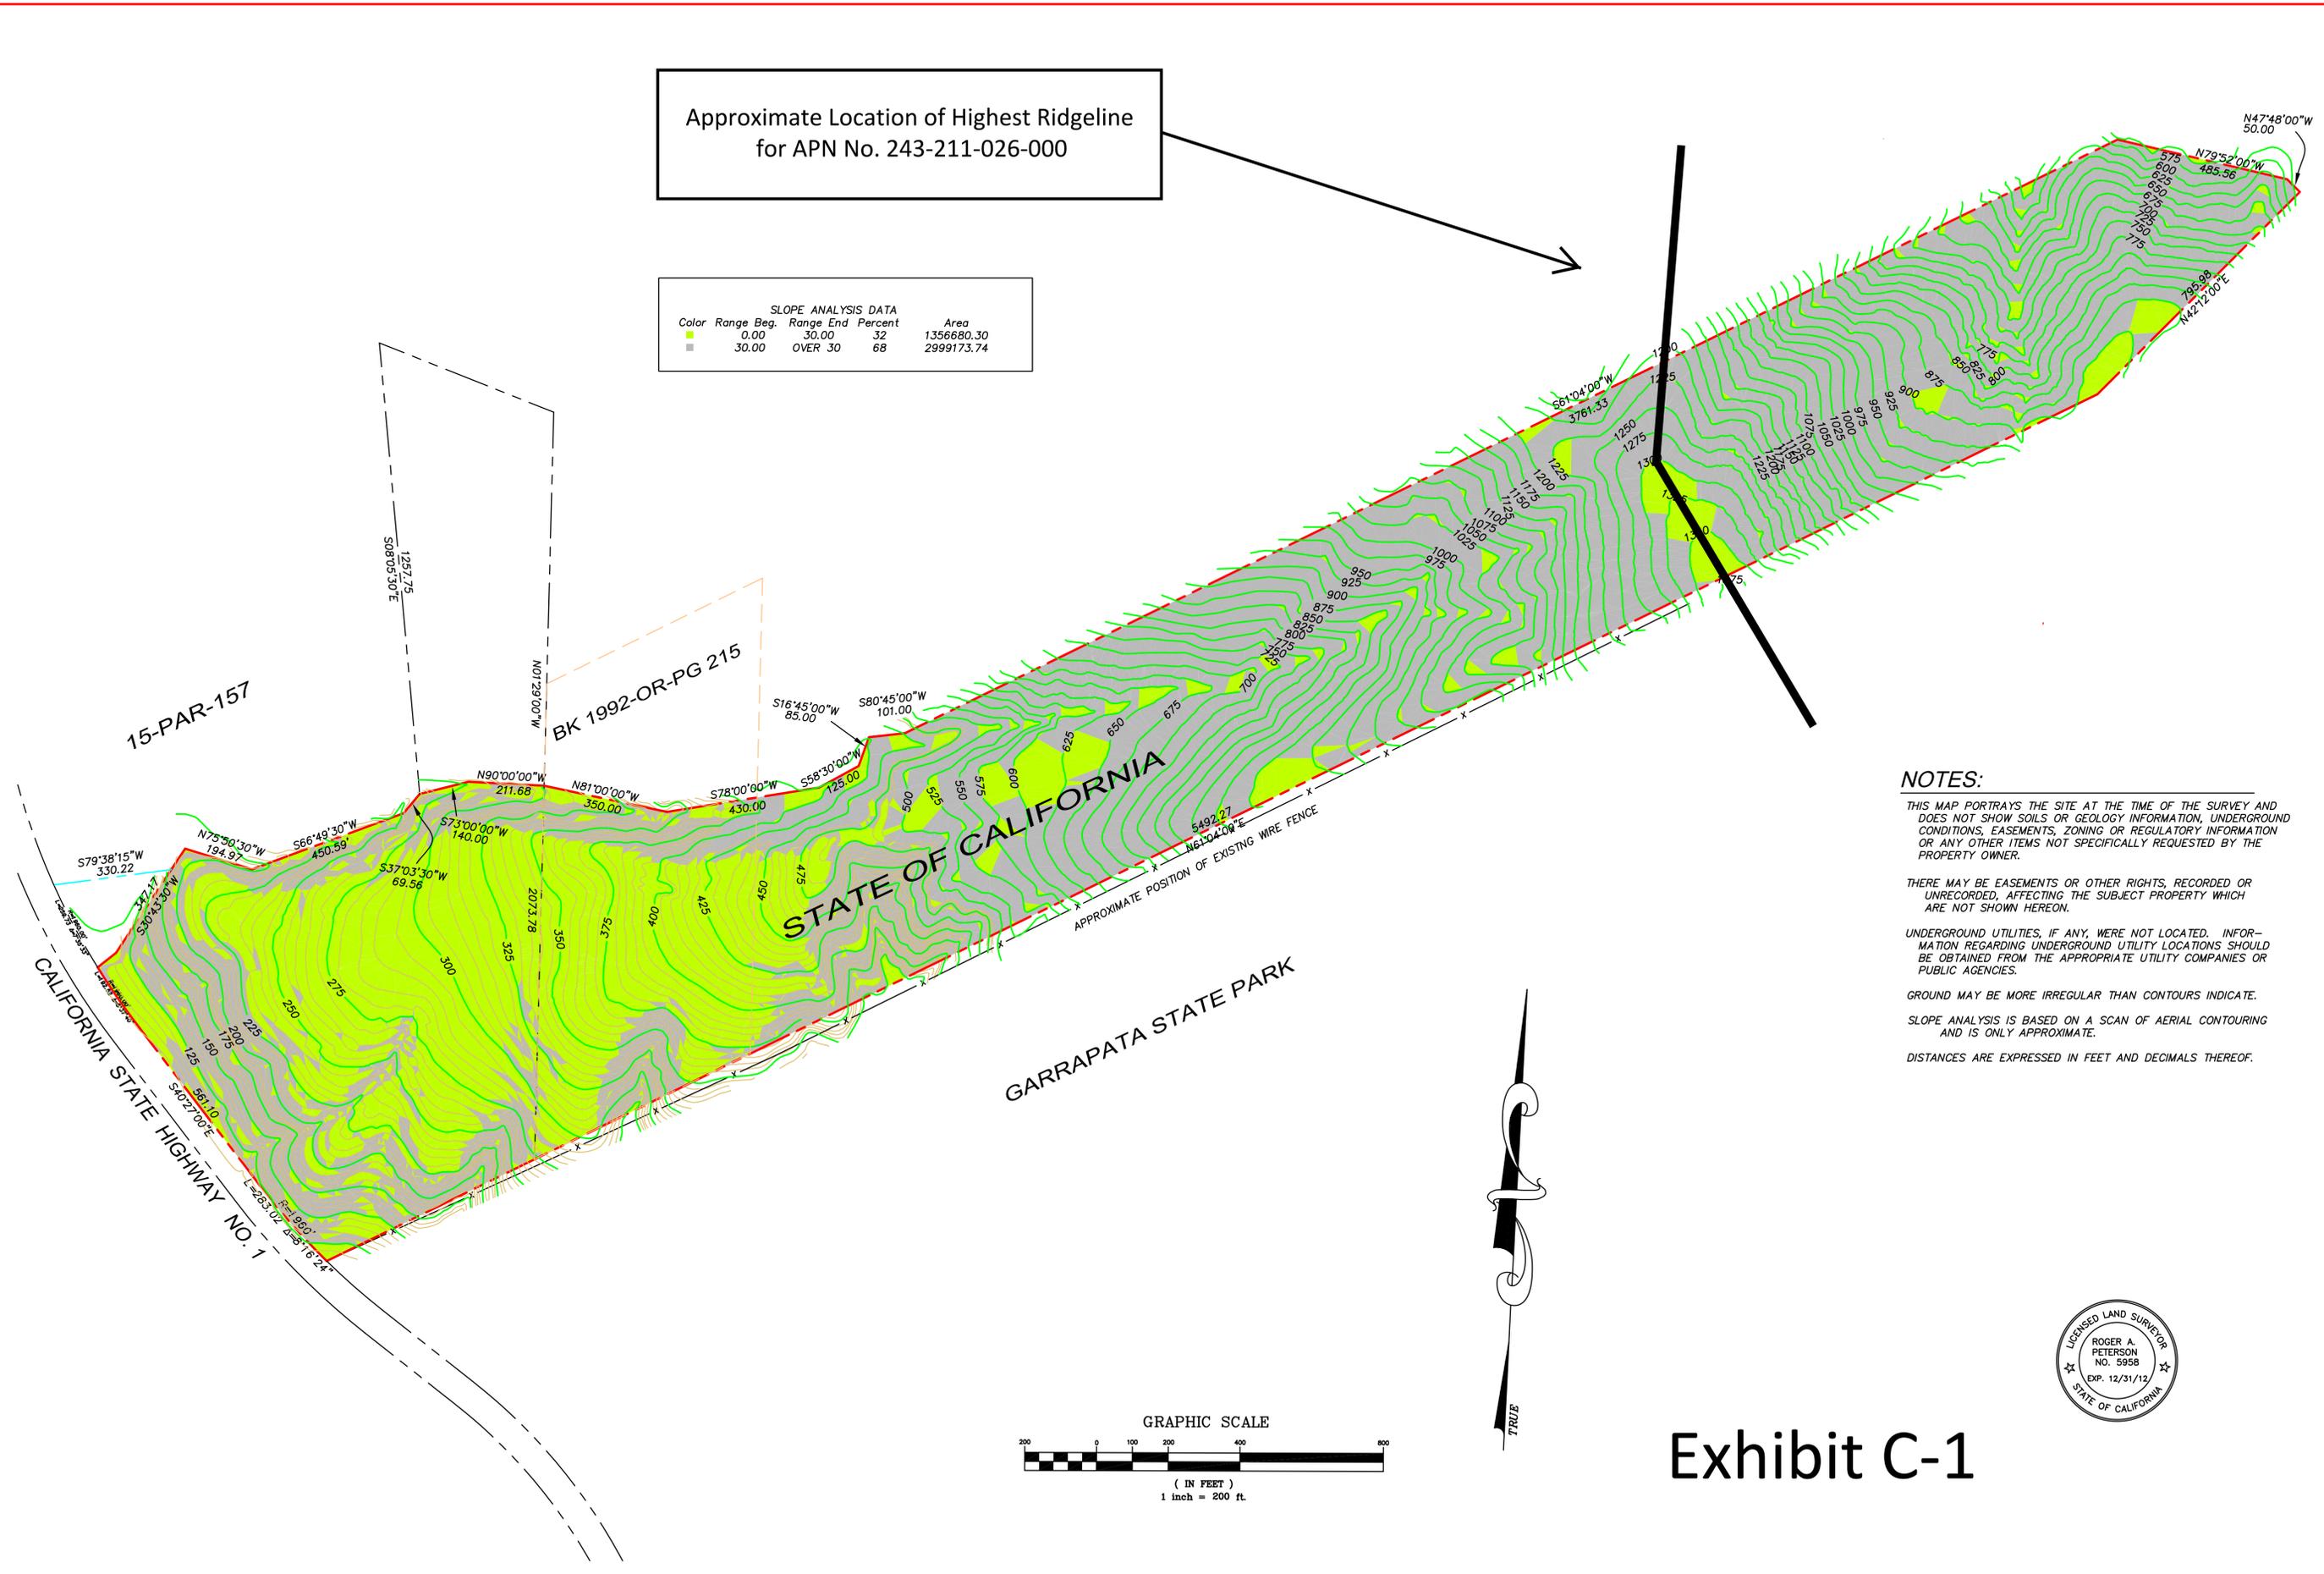

NOTES:

THIS MAP PORTRAYS THE SITE AT THE TIME OF THE SURVEY AND DOES NOT SHOW SOILS OR GEOLOGY INFORMATION, UNDERGROUND CONDITIONS, EASEMENTS, ZONING OR REGULATORY INFORMATION OR ANY OTHER ITEMS NOT SPECIFICALLY REQUESTED BY THE PROPERTY OWNER.

THERE MAY BE EASEMENTS OR OTHER RIGHTS, RECORDED OR UNRECORDED, AFFECTING THE SUBJECT PROPERTY WHICH ARE NOT SHOWN HEREON.

UNDERGROUND UTILITIES, IF ANY, WERE NOT LOCATED. INFORMATION REGARDING UNDERGROUND UTILITY LOCATIONS SHOULD BE OBTAINED FROM THE APPROPRIATE UTILITY COMPANIES OR PUBLIC AGENCIES.

GROUND MAY BE MORE IRREGULAR THAN CONTOURS INDICATE.

SLOPE ANALYSIS IS BASED ON A SCAN OF AERIAL CONTOURING AND IS ONLY APPROXIMATE.

DISTANCES ARE EXPRESSED IN FEET AND DECIMALS THEREOF.

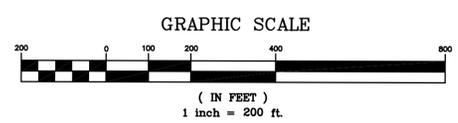


Exhibit C-1

PROJECT NO. 10055	<p>RASMUSSEN LAND SURVEYING, INC.</p> <p>P.O. BOX 3135 MONTEREY, CALIFORNIA 93942 (831)375-7240 (831)375-2545 FAX</p>	DATE OF PREPARATION: 01/05/11
		DRAWING SCALE: 1" = 200'
		DRAWN BY: RP/BGC
		REVISED:

SLOPE ANALYSIS OVER A PORTION OF VICTORINE RANCH AS DESCRIBED IN REEL 357, PAGE 116, RECORDED 8/17/64, OF MONTEREY COUNTY RECORDS, CALIFORNIA.

RLS

PREPARED FOR: STATE COASTAL CONSERVANCY